




DOCUMENTATION | FESTIVAL SETUP


Gampel 2026 | Red Stage

COPYRIGHT

LIVESOUND B AG - Mingerstrasse 18 - CH-3014 Bern

All plans, images and visualizations used in the documentation, unless otherwise indicated, are subject to the terms of use and license of LIVESOUND B AG.

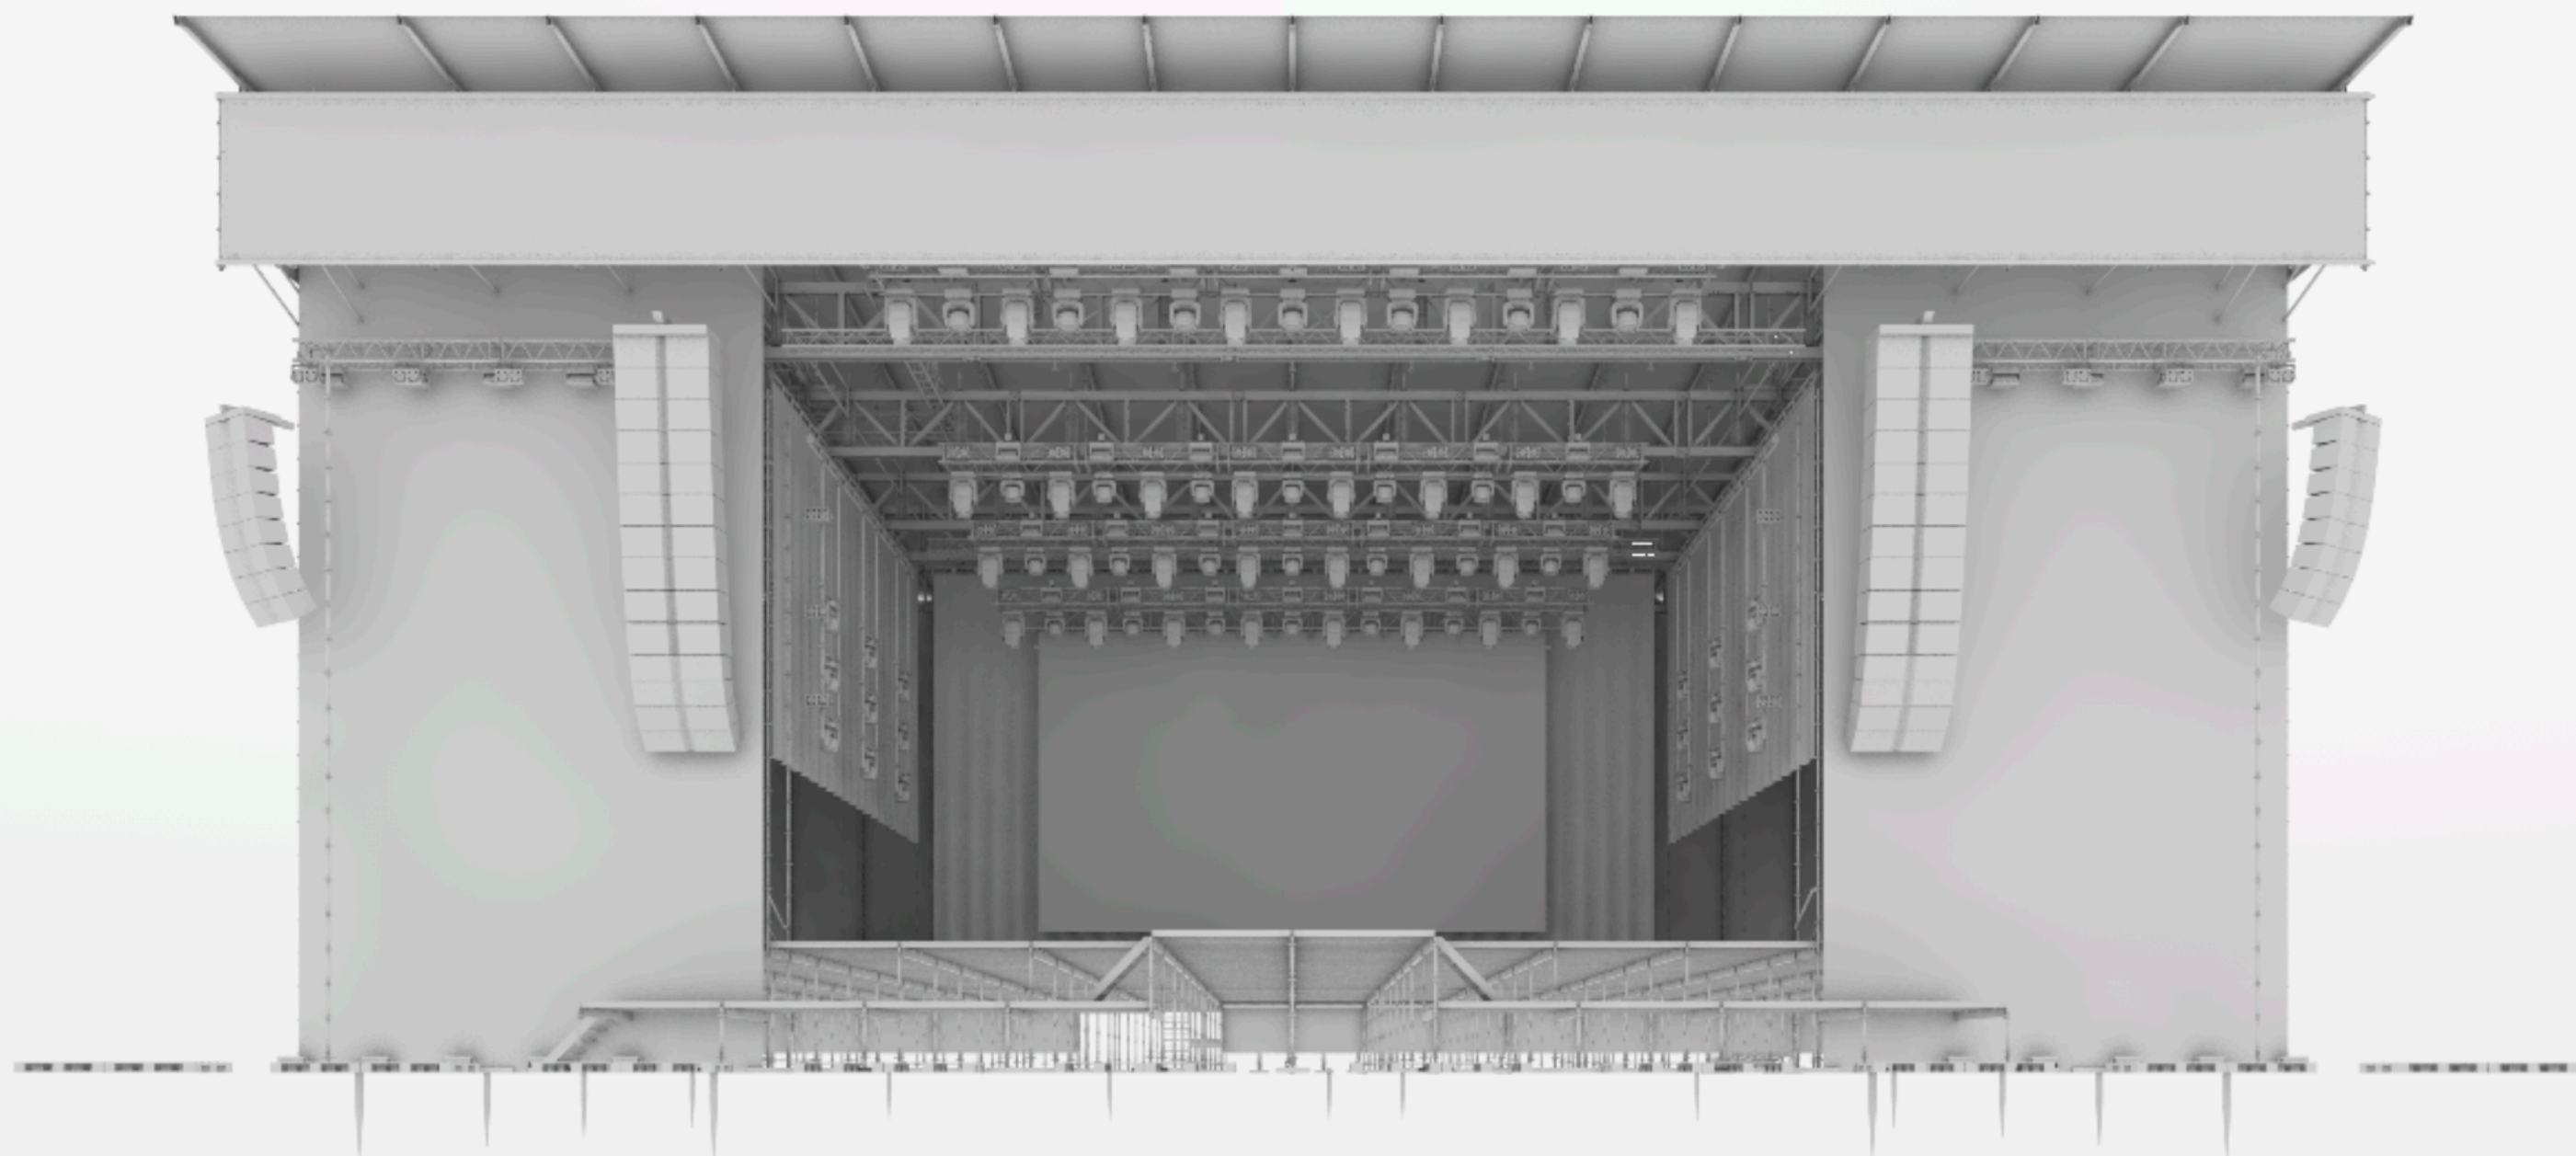

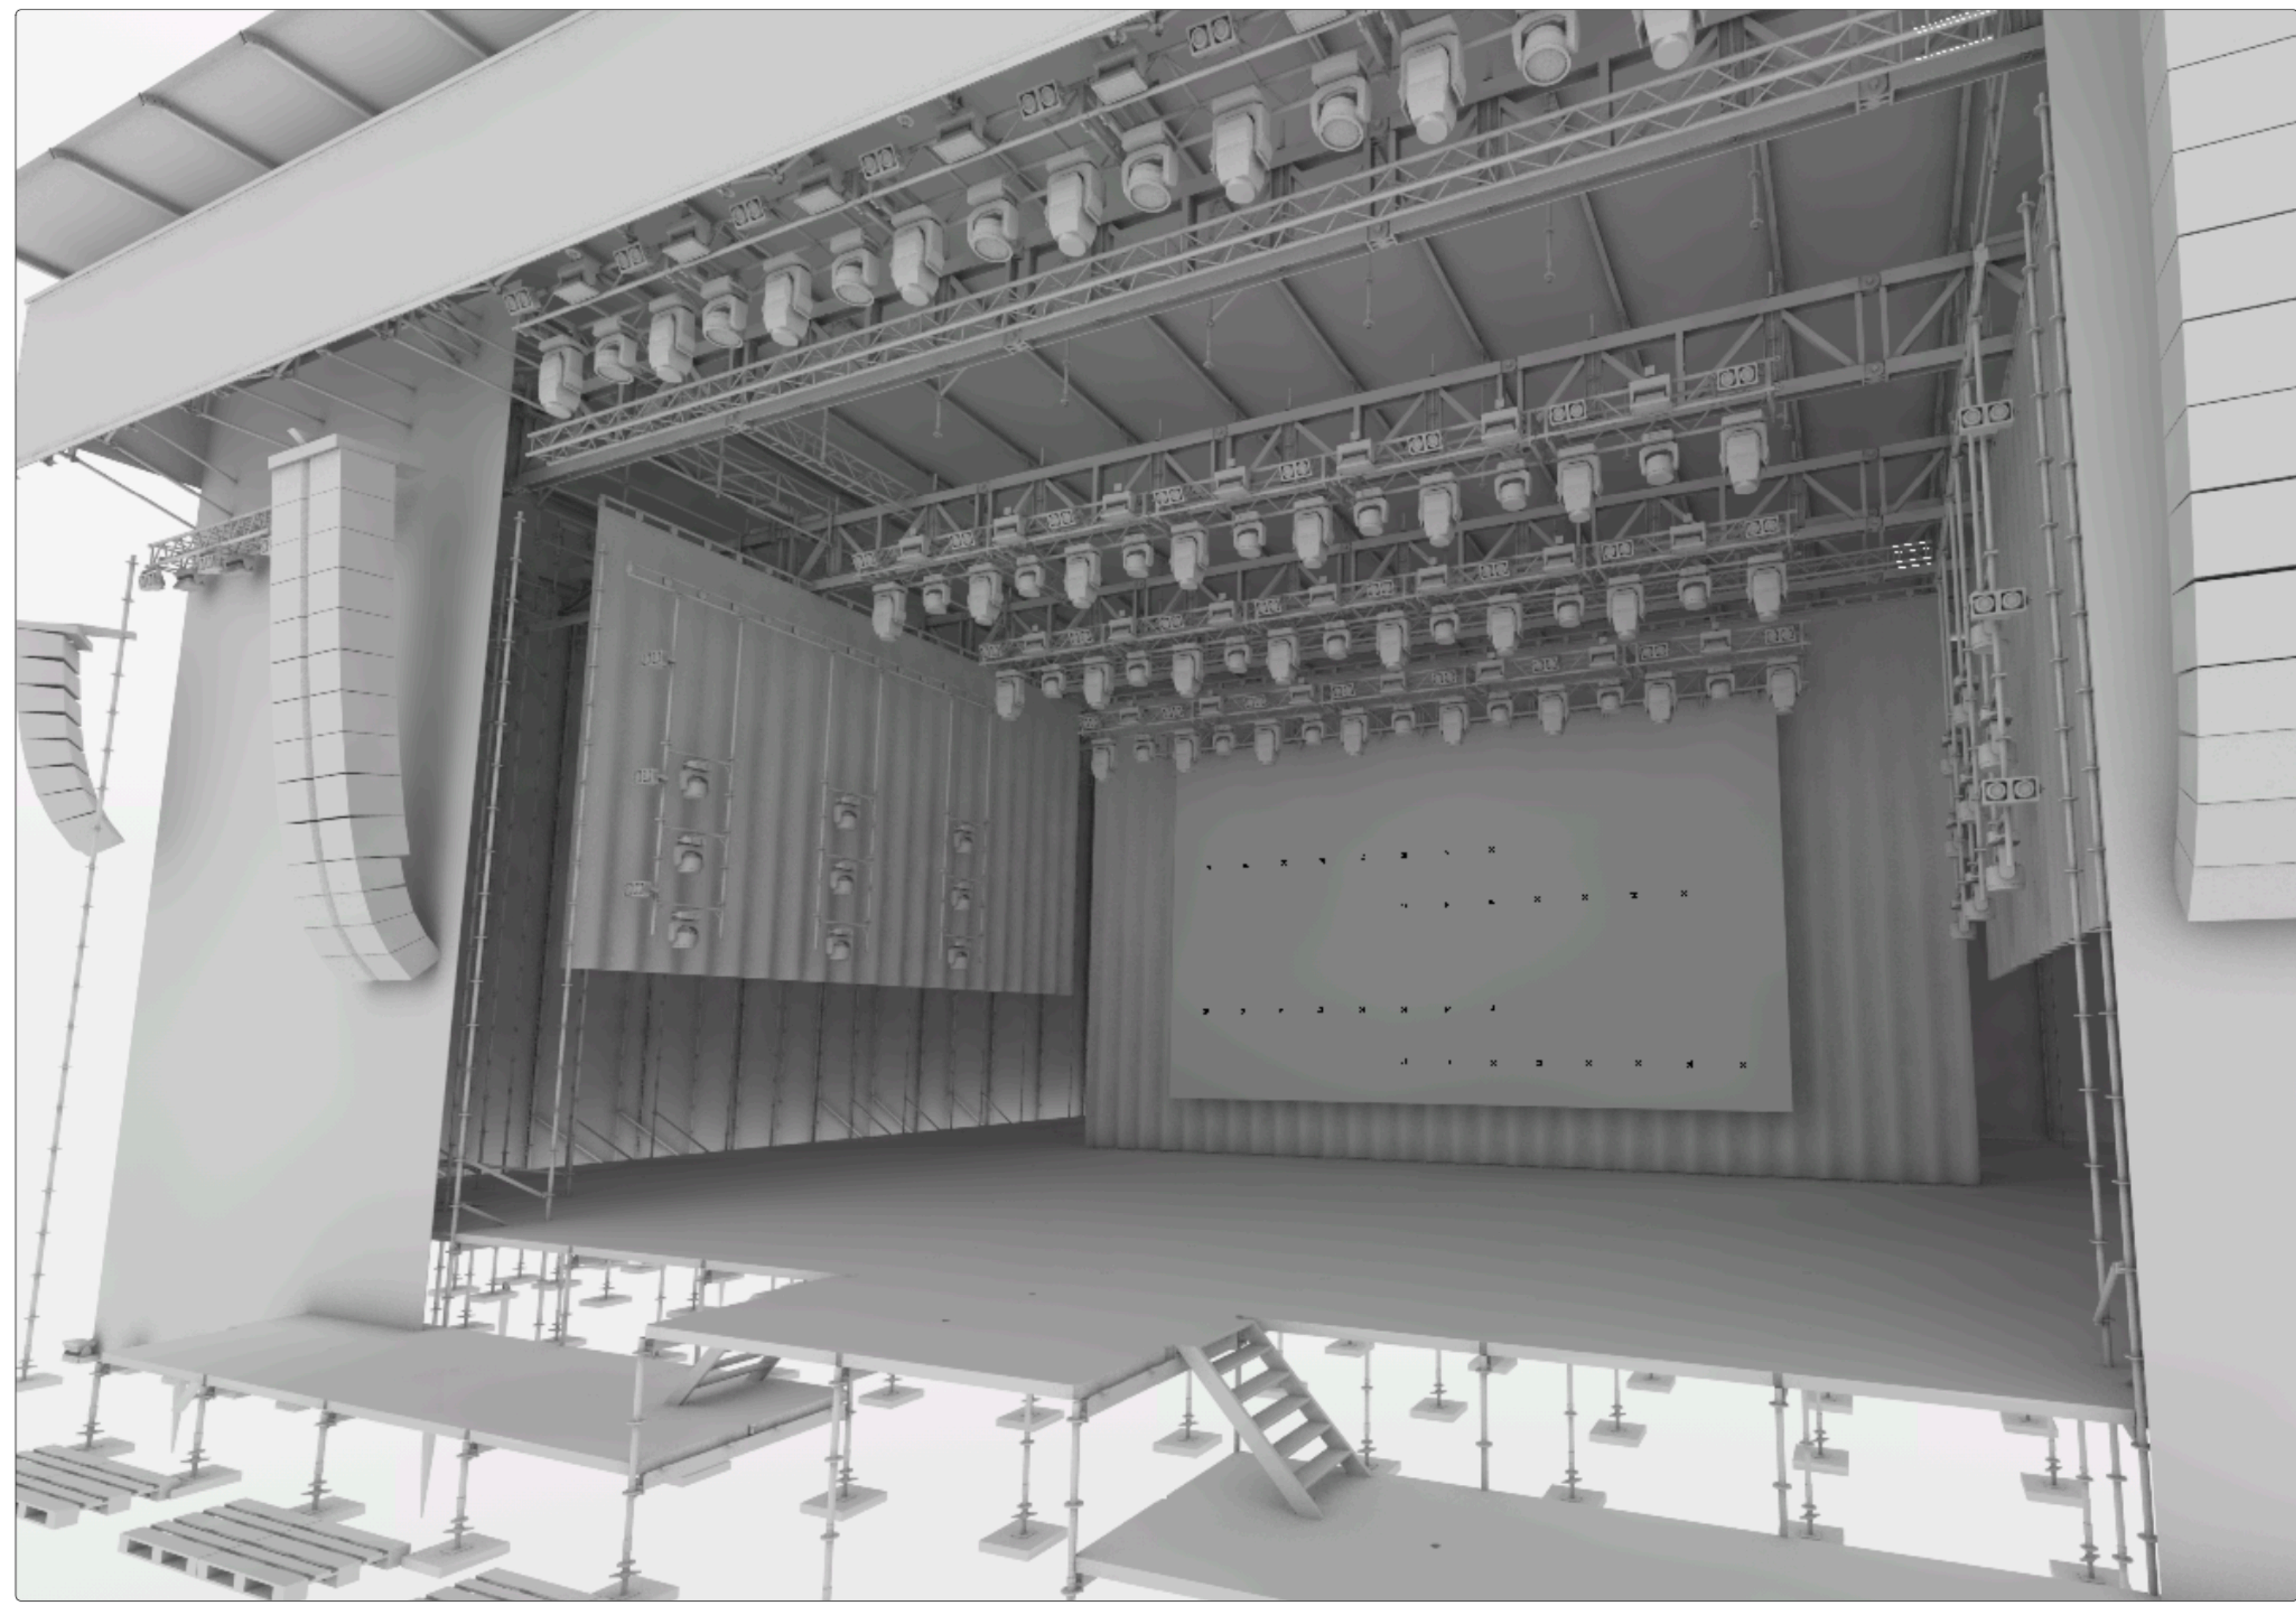



PROJECT

Gampel 2026 | Red Stage

LAYOUT TITLE

Overview Stage

LOCATION | VENUE

Red Stage

PRODUCTION DATE

19.08.2026 - 23.08.2026

CLIENT | CUSTOMER

Rock Hock Verein
Niedergampelstrasse 15
3945 Gampel

PROJECT MANAGEMENT

David Haag

MOBILE

+41 79 601 25 56

EMAIL

david.haag@venon.ch

ISSUE DATE

23.06.26

SIZE

DIN A3

PROJECT NO.

5566

SCALE

1:150

DRAW BY

M.Suter

LAYOUT-NO.

101

REVISIONS

DATE


DRAW

The plan documents are protected by copyright. These may not be duplicated or passed on to third parties without the consent of Livesound B AG. All dimensions are to be checked by the client for correctness. Discrepancies must be communicated to the author immediately. Any liability for consequential damages resulting from misunderstandings will be rejected.



LIVESOUND
audio light vision backbone

LIVESOUND B AG | Mingerstrasse 18 | CH-3014 Bern
Tel. +41 31 838 99 33 | www.livesound.ch | info@livesound.ch

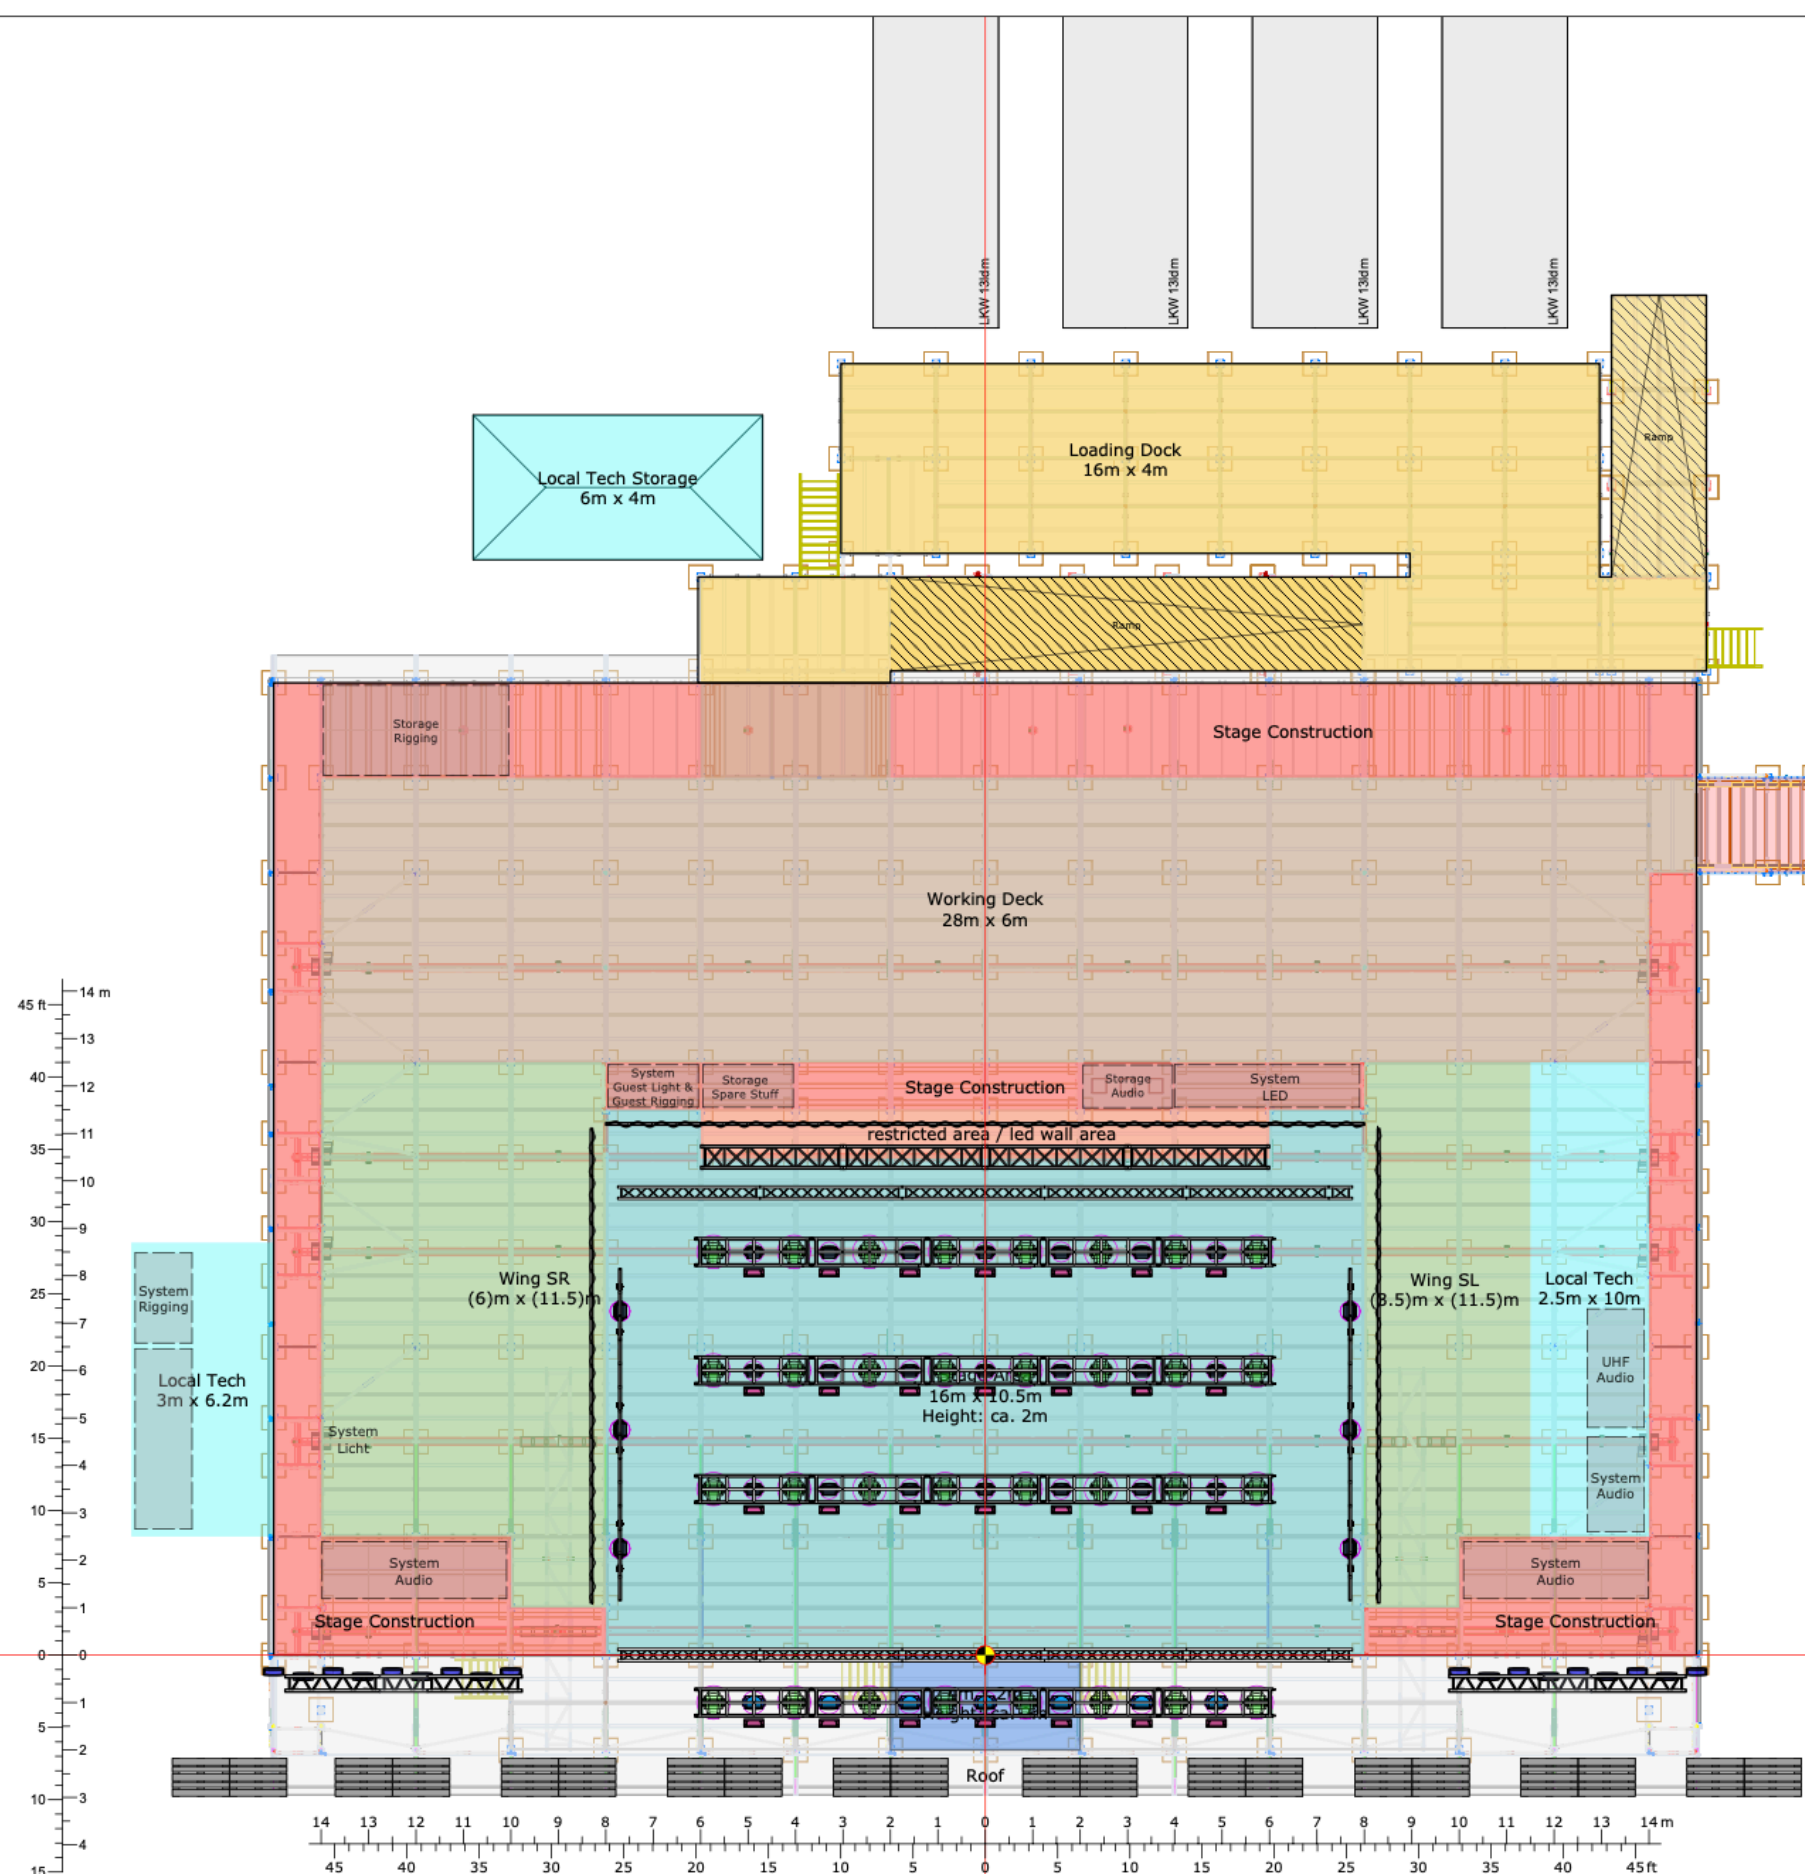



PROJECT
Gampel 2026 | Red Stage

LAYOUT TITLE
Front View Stage

LOCATION | VENUE
Red Stage

PRODUCTION DATE
19.08.2026 - 23.08.2026

CLIENT | CUSTOMER
Rock Hock Verein
Niedergampelstrasse 15
3945 Gampel

PROJECT MANAGEMENT
David Haag

MOBILE
+41 79 601 25 56

EMAIL
david.haag@venon.ch

ISSUE DATE
09.07.2026

SIZE
DIN A3

PROJECT NO.
5566

SCALE
1:150

DRAW BY
M.Suter

LAYOUT-NO.
102


REVISIONS	DATE	DRAW


The plan documents are protected by copyright. These may not be duplicated or passed on to third parties without the consent of Livesound B AG. All dimensions are to be checked by the client for correctness. Discrepancies must be communicated to the author immediately. Any liability for consequential damages resulting from misunderstandings will be rejected.



LIVESOUND
audio light vision backline

LIVESOUND B AG | Mingerstrasse 18 | CH-3014 Bern
Tel. +41 31 838 99 33 | www.livesound.ch | info@livesound.ch

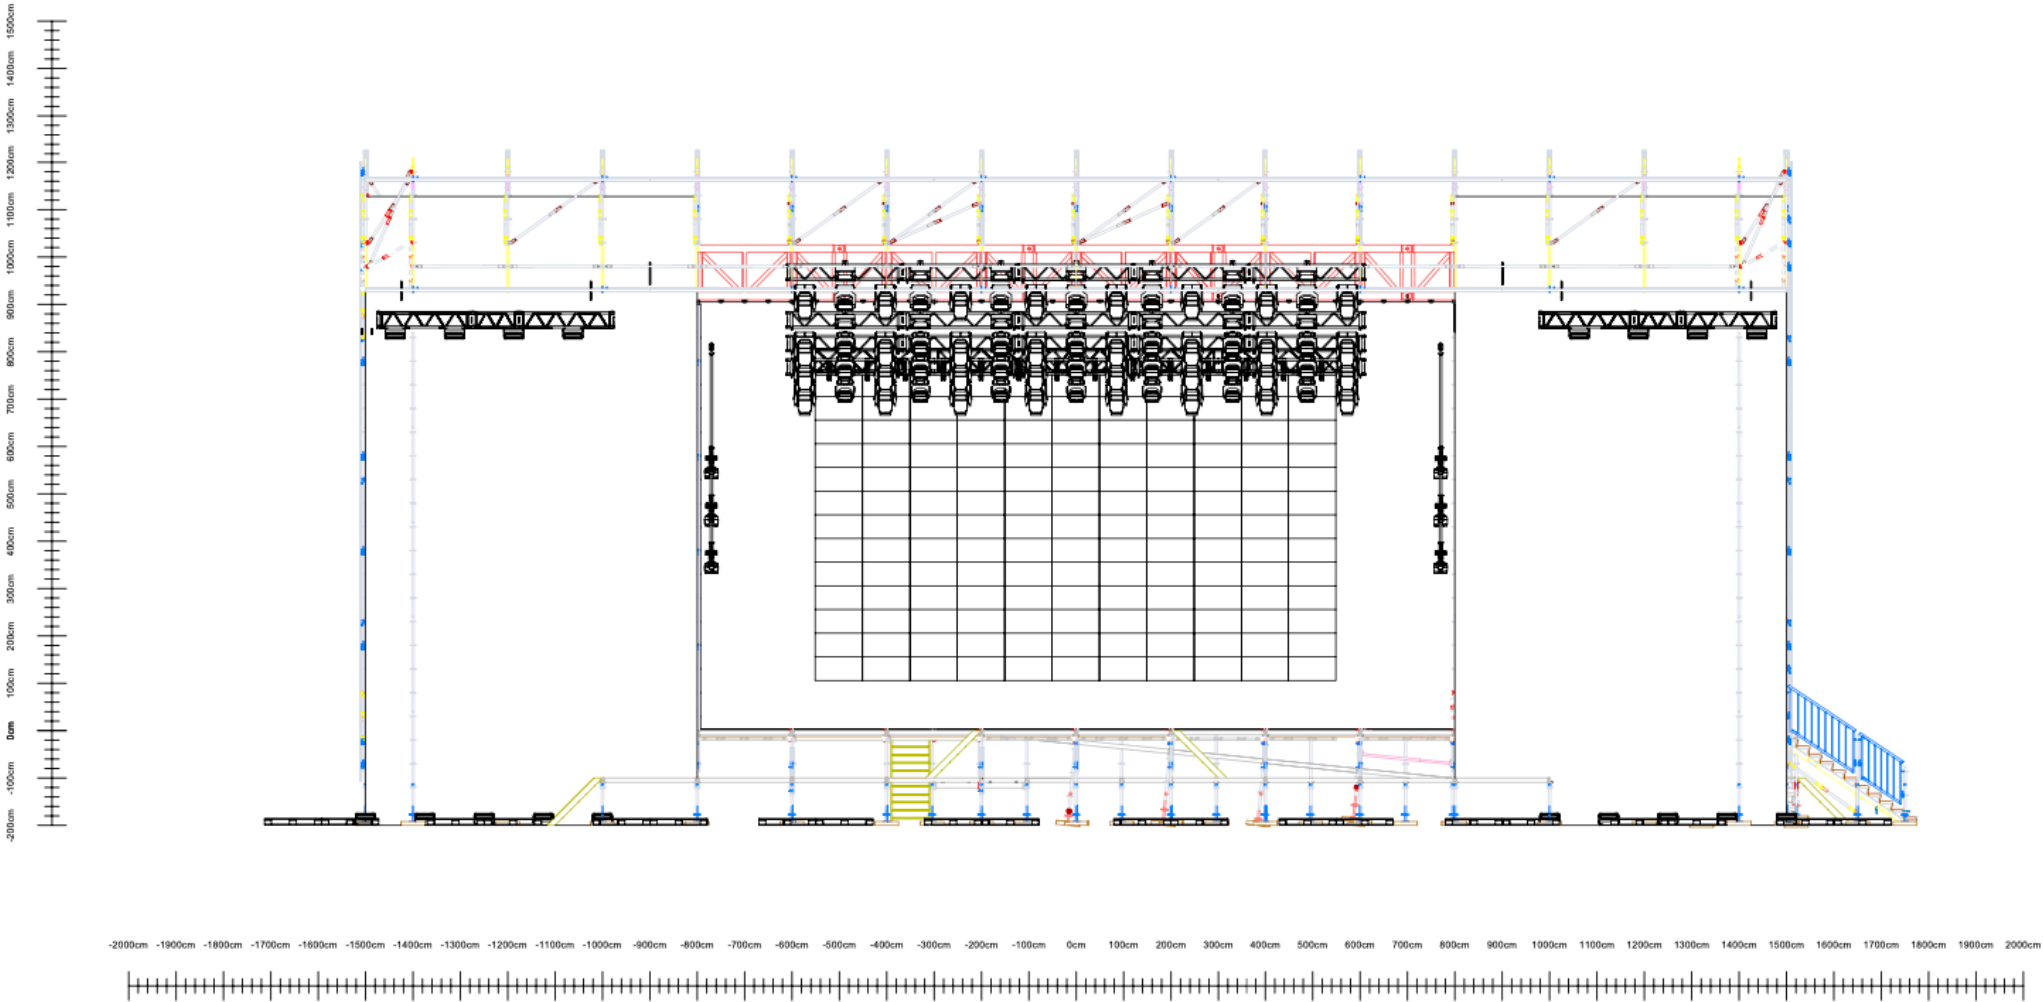

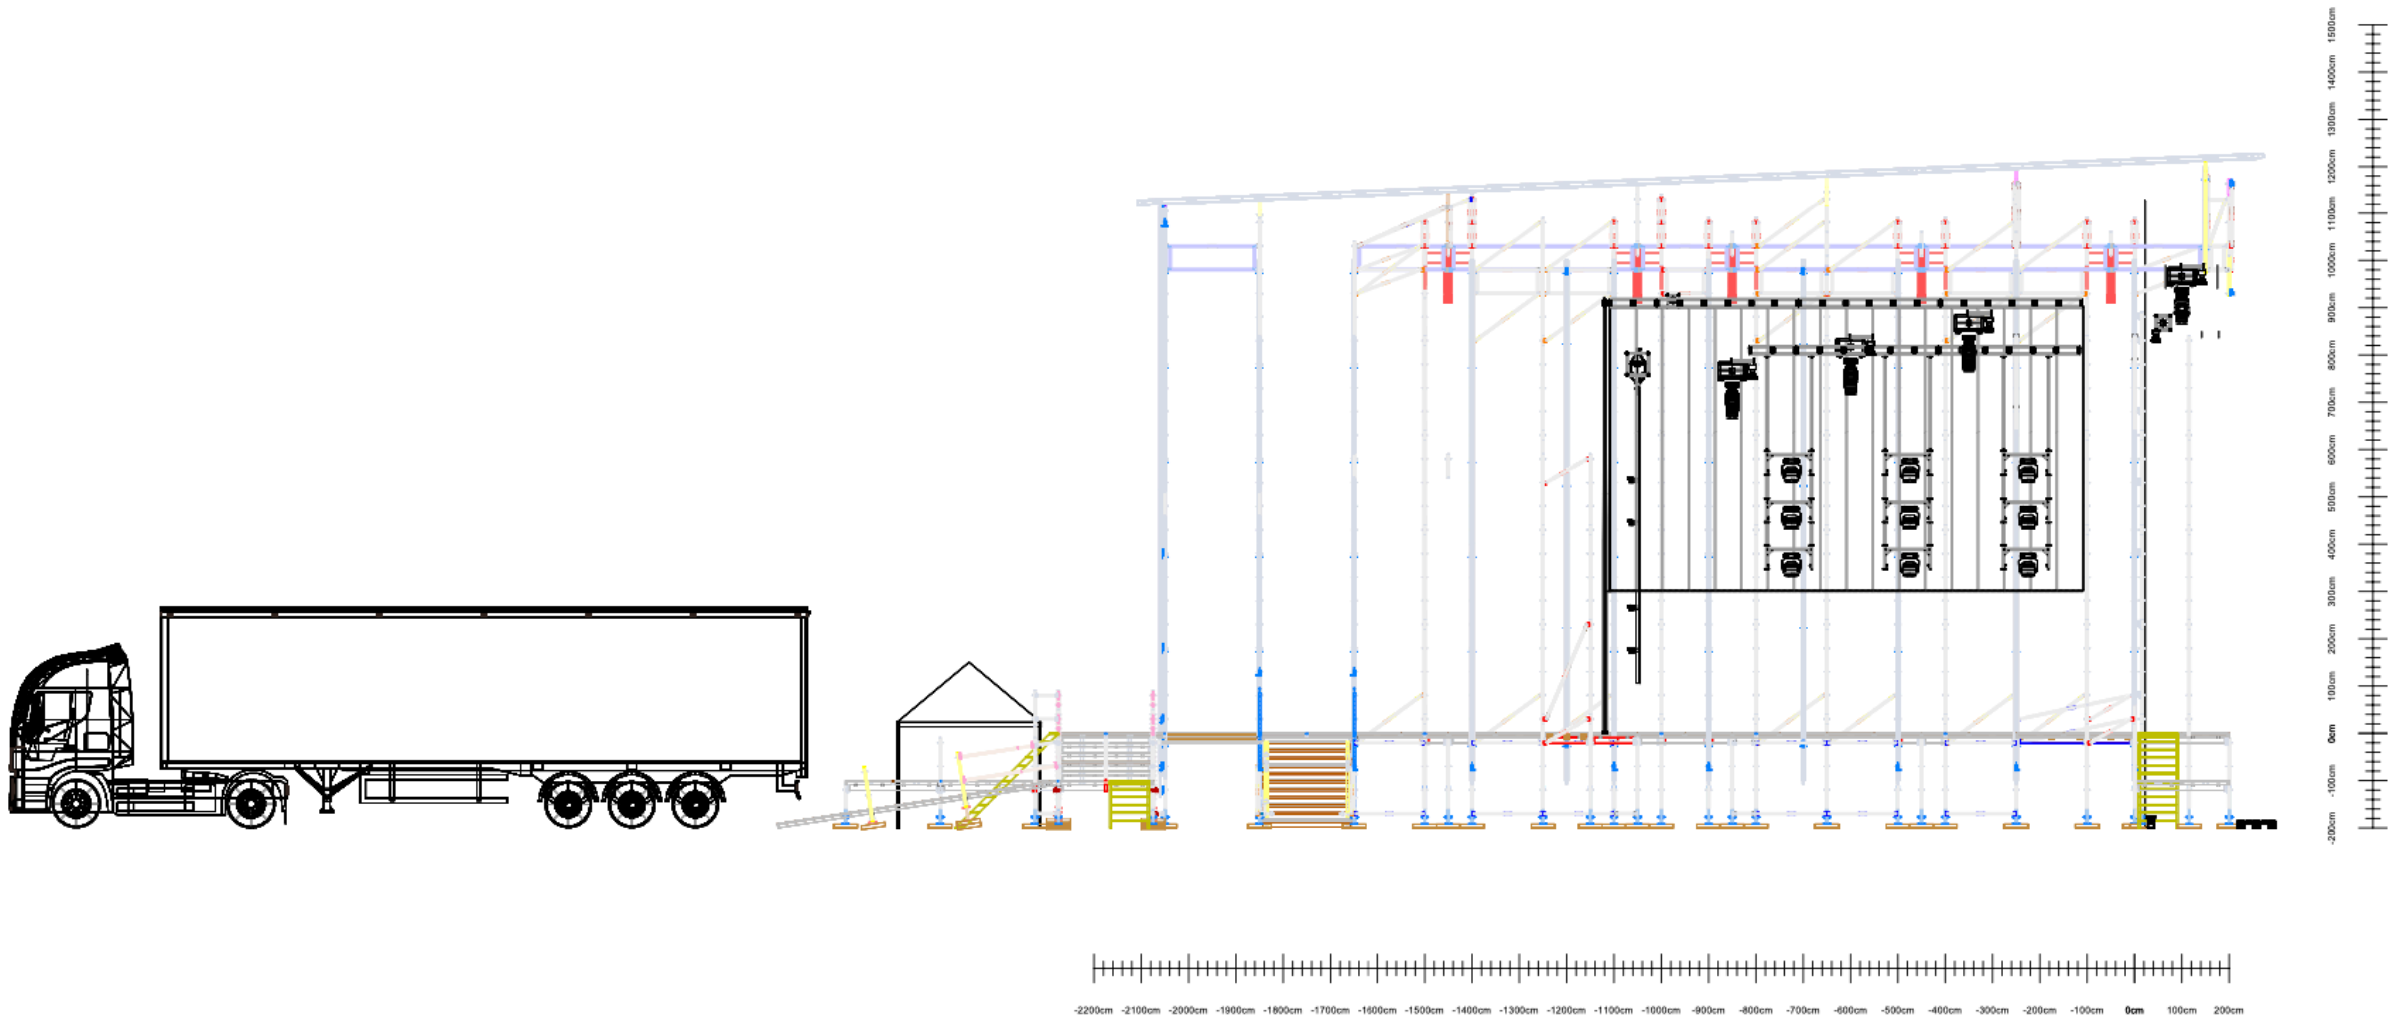

PROJECT
Gampel 2026 | Red Stage

LAYOUT TITLE
Side View Stage

LOCATION | VENUE
Red Stage

PRODUCTION DATE
19.08.2026 - 23.08.2026

CLIENT | CUSTOMER
Rock Hock Verein
Niedergampelstrasse 15
3945 Gampel

PROJECT MANAGEMENT
David Haag

MOBILE
+41 79 601 25 56

EMAIL
david.haag@venon.ch

ISSUE DATE
09.07.2026

SIZE
DIN A3

PROJECT NO.
5566

SCALE
1:150

DRAW BY
M.Suter


LAYOUT-NO.
103

REVISIONS	DATE	DRAW

The plan documents are protected by copyright. These may not be duplicated or passed on to third parties without the consent of Livesound B AG.
All dimensions are to be checked by the client for correctness.
Discrepancies must be communicated to the author immediately.
Any liability for consequential damages resulting from misunderstandings will be rejected.



LIVESOUND B AG | Mingerstrasse 18 | CH-3014 Bern
Tel. +41 31 838 99 33 | www.livesound.ch | info@livesound.ch

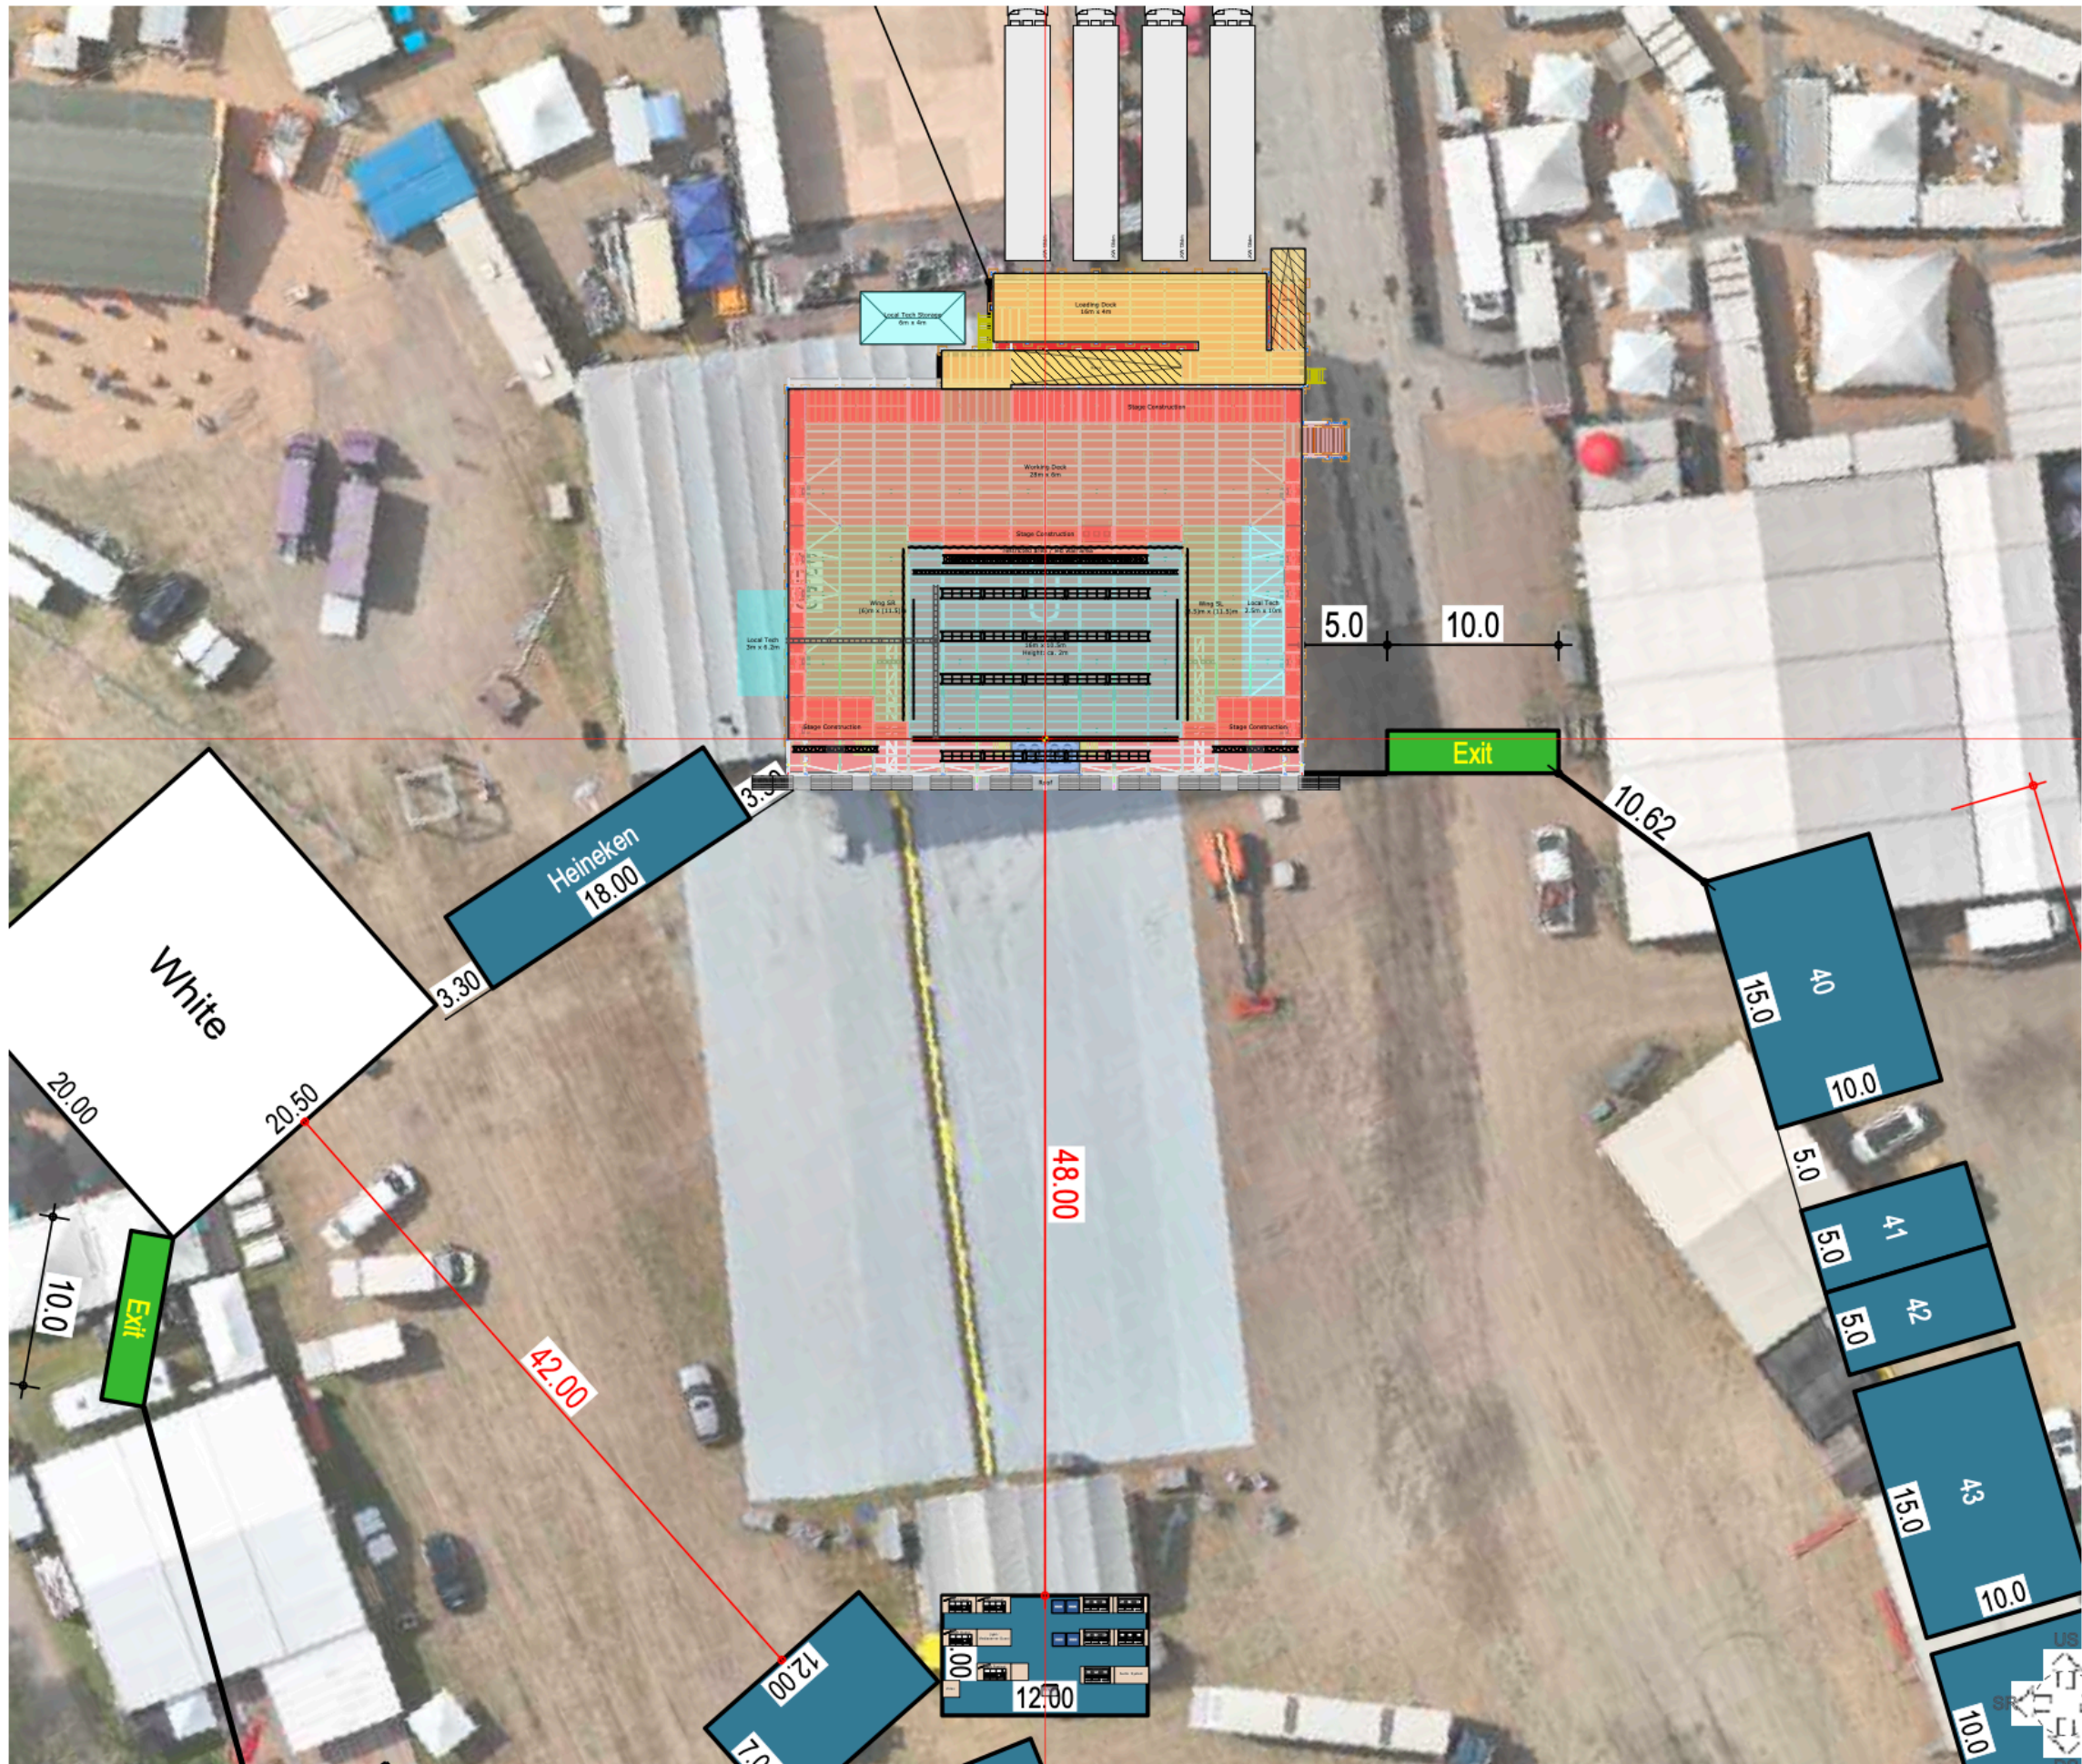

LIVESOUND B AG | Mingerstrasse 18 | CH-3014 Bern
Tel. +41 31 838 99 33 | www.livesound.ch | info@livesound.ch



PROJECT

Gampel 2026 | Red Stage

LAYOUT TITLE

Overview Flächen

LOCATION | VENUE

Red Stage

PRODUCTION DATE

19.08.2026 - 23.08.2026

CLIENT | CUSTOMER

Rock Hock Verein
Niedergampelstrasse 15
3945 Gampel

PROJECT MANAGEMENT

David Haag

MOBILE

+41 79 601 25 56

EMAIL

david.haag@venon.ch

ISSUE DATE

23.06.26

SIZE

DIN A3

PROJECT NO.

5566

SCALE

1:150

DRAW BY

M.Suter

LAYOUT-NO.

121

REVISIONS

DATE


DRAW

The plan documents are protected by copyright. These may not be duplicated or passed on to third parties without the consent of Livesound B AG. All dimensions are to be checked by the client for correctness. Discrepancies must be communicated to the author immediately. Any liability for consequential damages resulting from misunderstandings will be rejected.



LIVESOUND
audio light vision backbone

LIVESOUND B AG | Mingerstrasse 18 | CH-3014 Bern
Tel. +41 31 838 99 33 | www.livesound.ch | info@livesound.ch

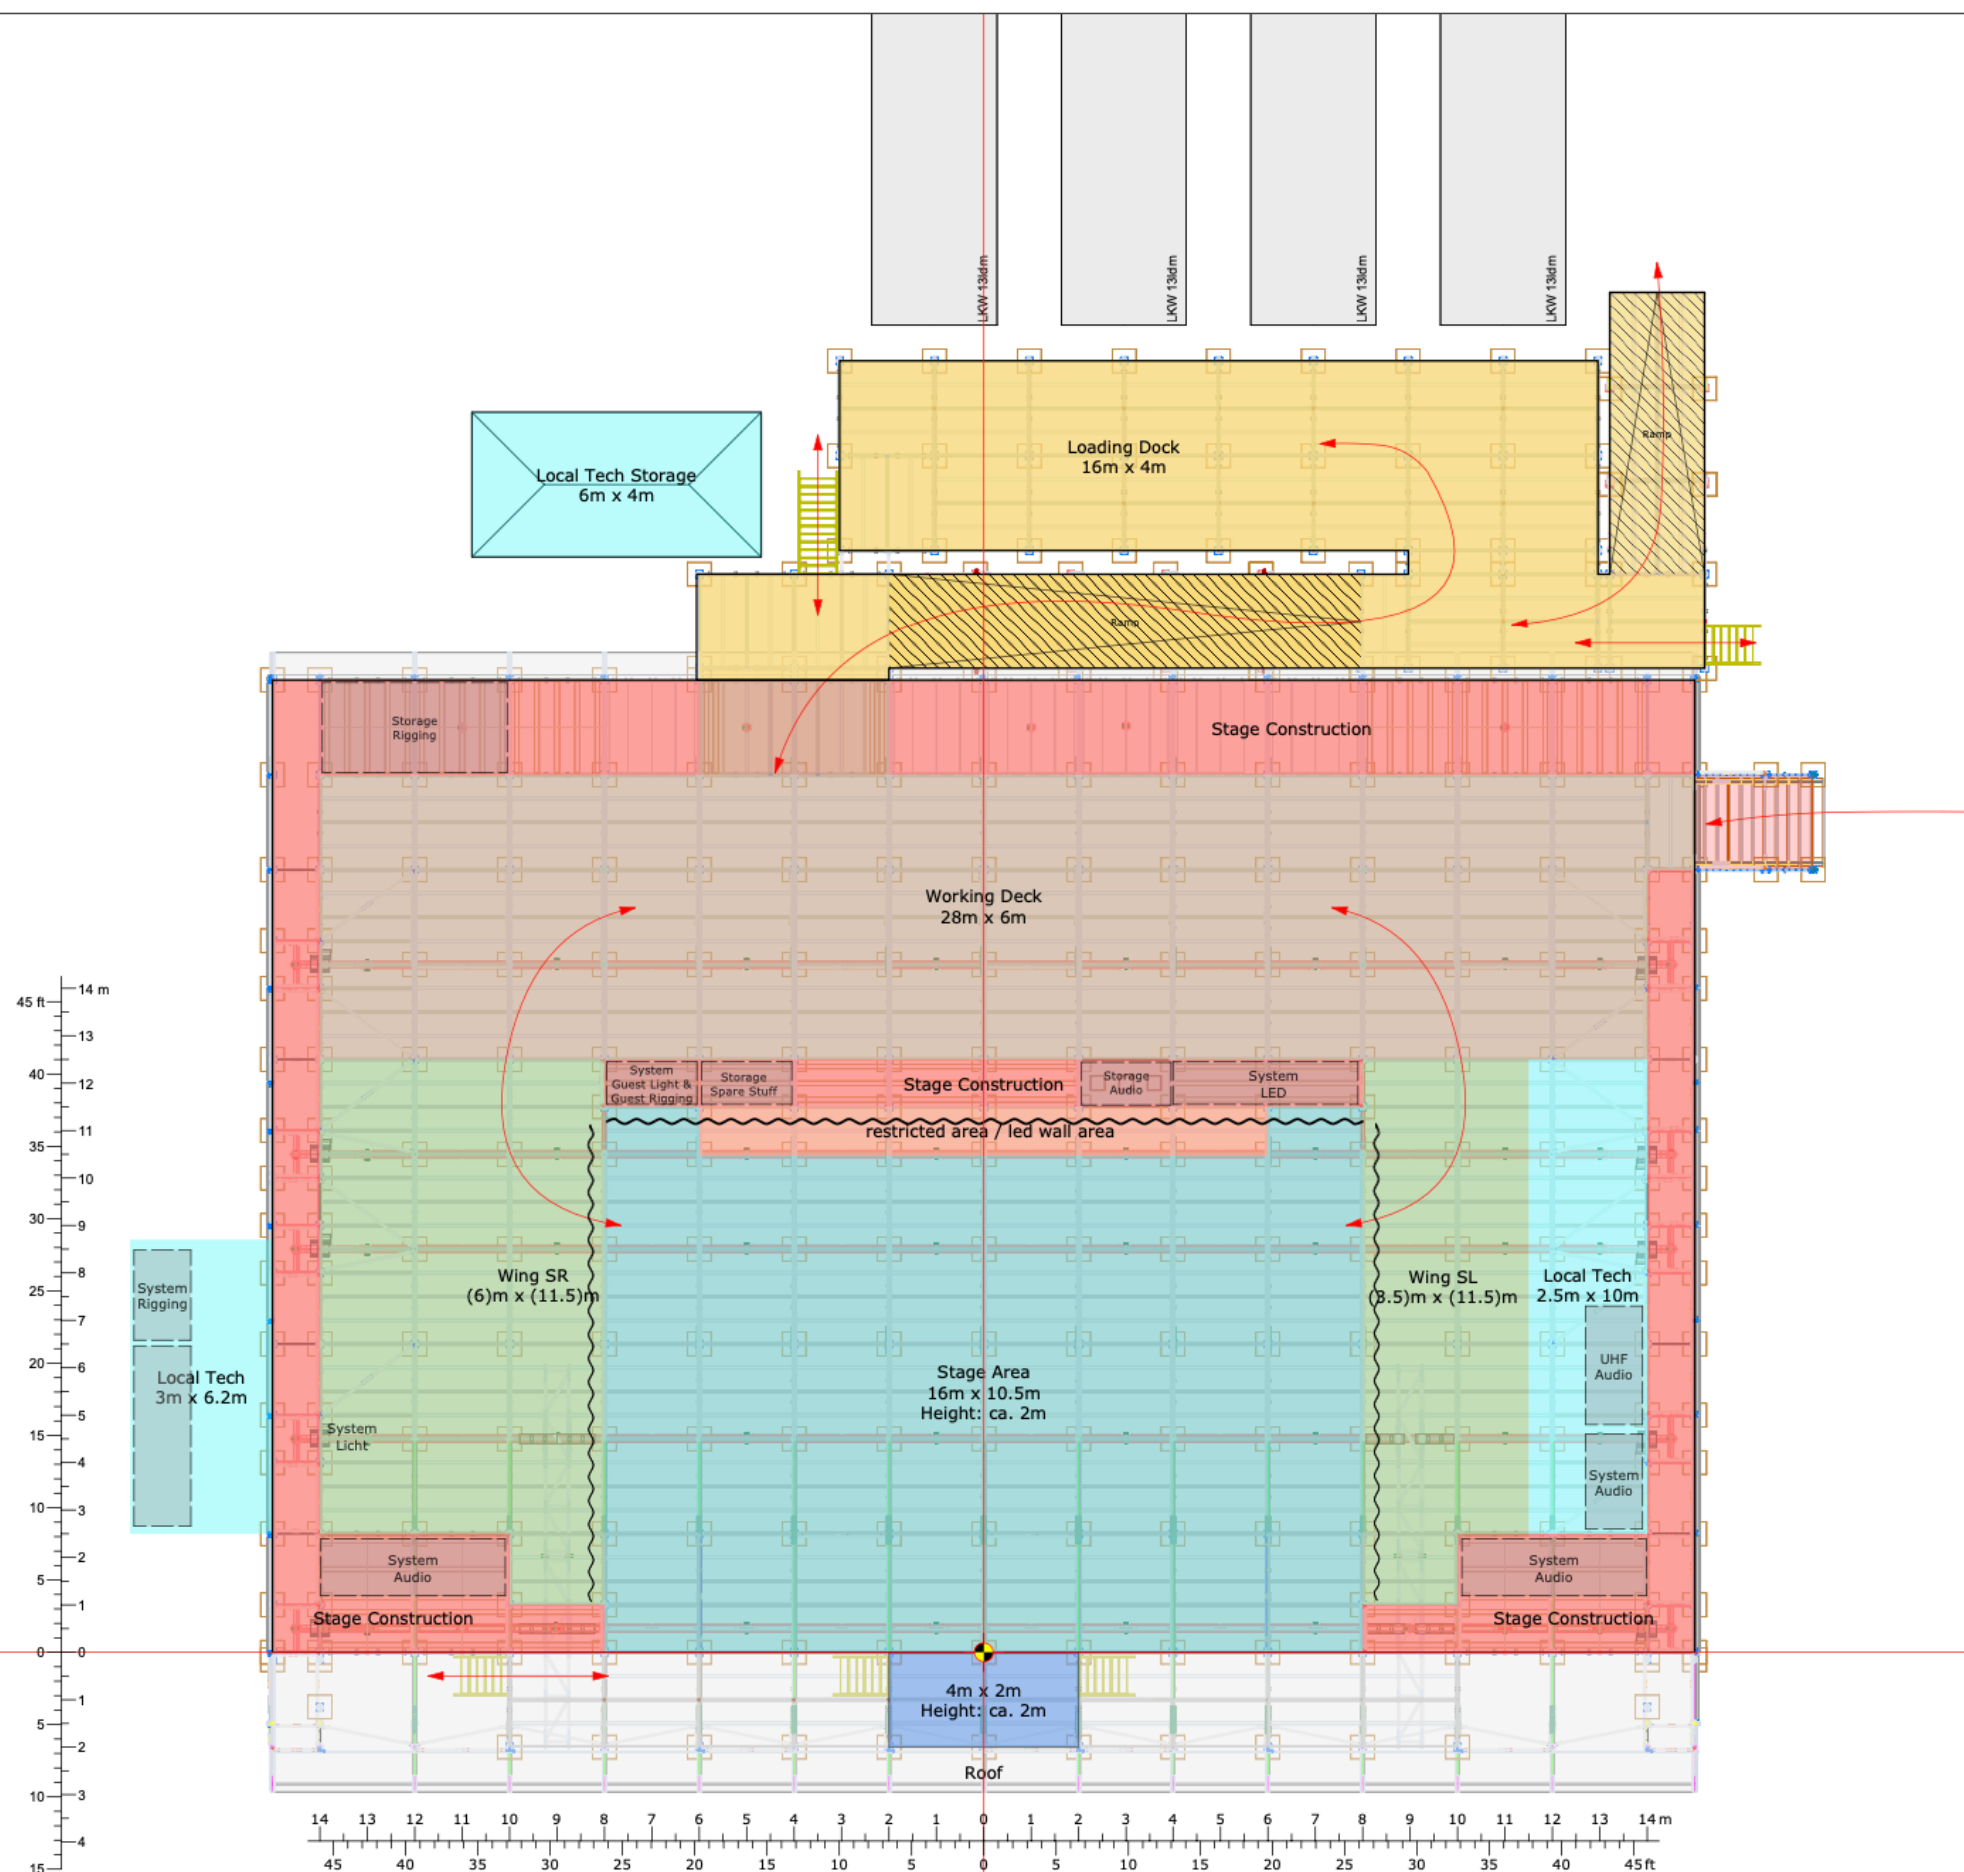



PROJECT
Gampel 2026 | Red Stage

LAYOUT TITLE
Trussing I measured

LOCATION | VENUE
Red Stage

PRODUCTION DATE
19.08.2026 - 23.08.2026

CLIENT | CUSTOMER
Rock Hock Verein
Niedergampelstrasse 15
3945 Gampel

PROJECT MANAGEMENT
David Haag

MOBILE
+41 79 601 25 56

EMAIL
david.haag@venon.ch

ISSUE DATE
23.06.26

SIZE
DIN A3

PROJECT NO.
5566

SCALE
1:100

DRAW BY
M.Suter

LAYOUT-NO.
306



REVISIONS	DATE	DRAW

The plan documents are protected by copyright. These may not be duplicated or passed on to third parties without the consent of Livesound B AG.
All dimensions are to be checked by the client for correctness.
Discrepancies must be communicated to the author immediately.
Any liability for consequential damages resulting from misunderstandings will be rejected.



LIVESOUND
audio light vision backline

LIVESOUND B AG | Mingerstrasse 18 | CH-3014 Bern
Tel. +41 31 838 99 33 | www.livesound.ch | info@livesound.ch

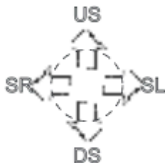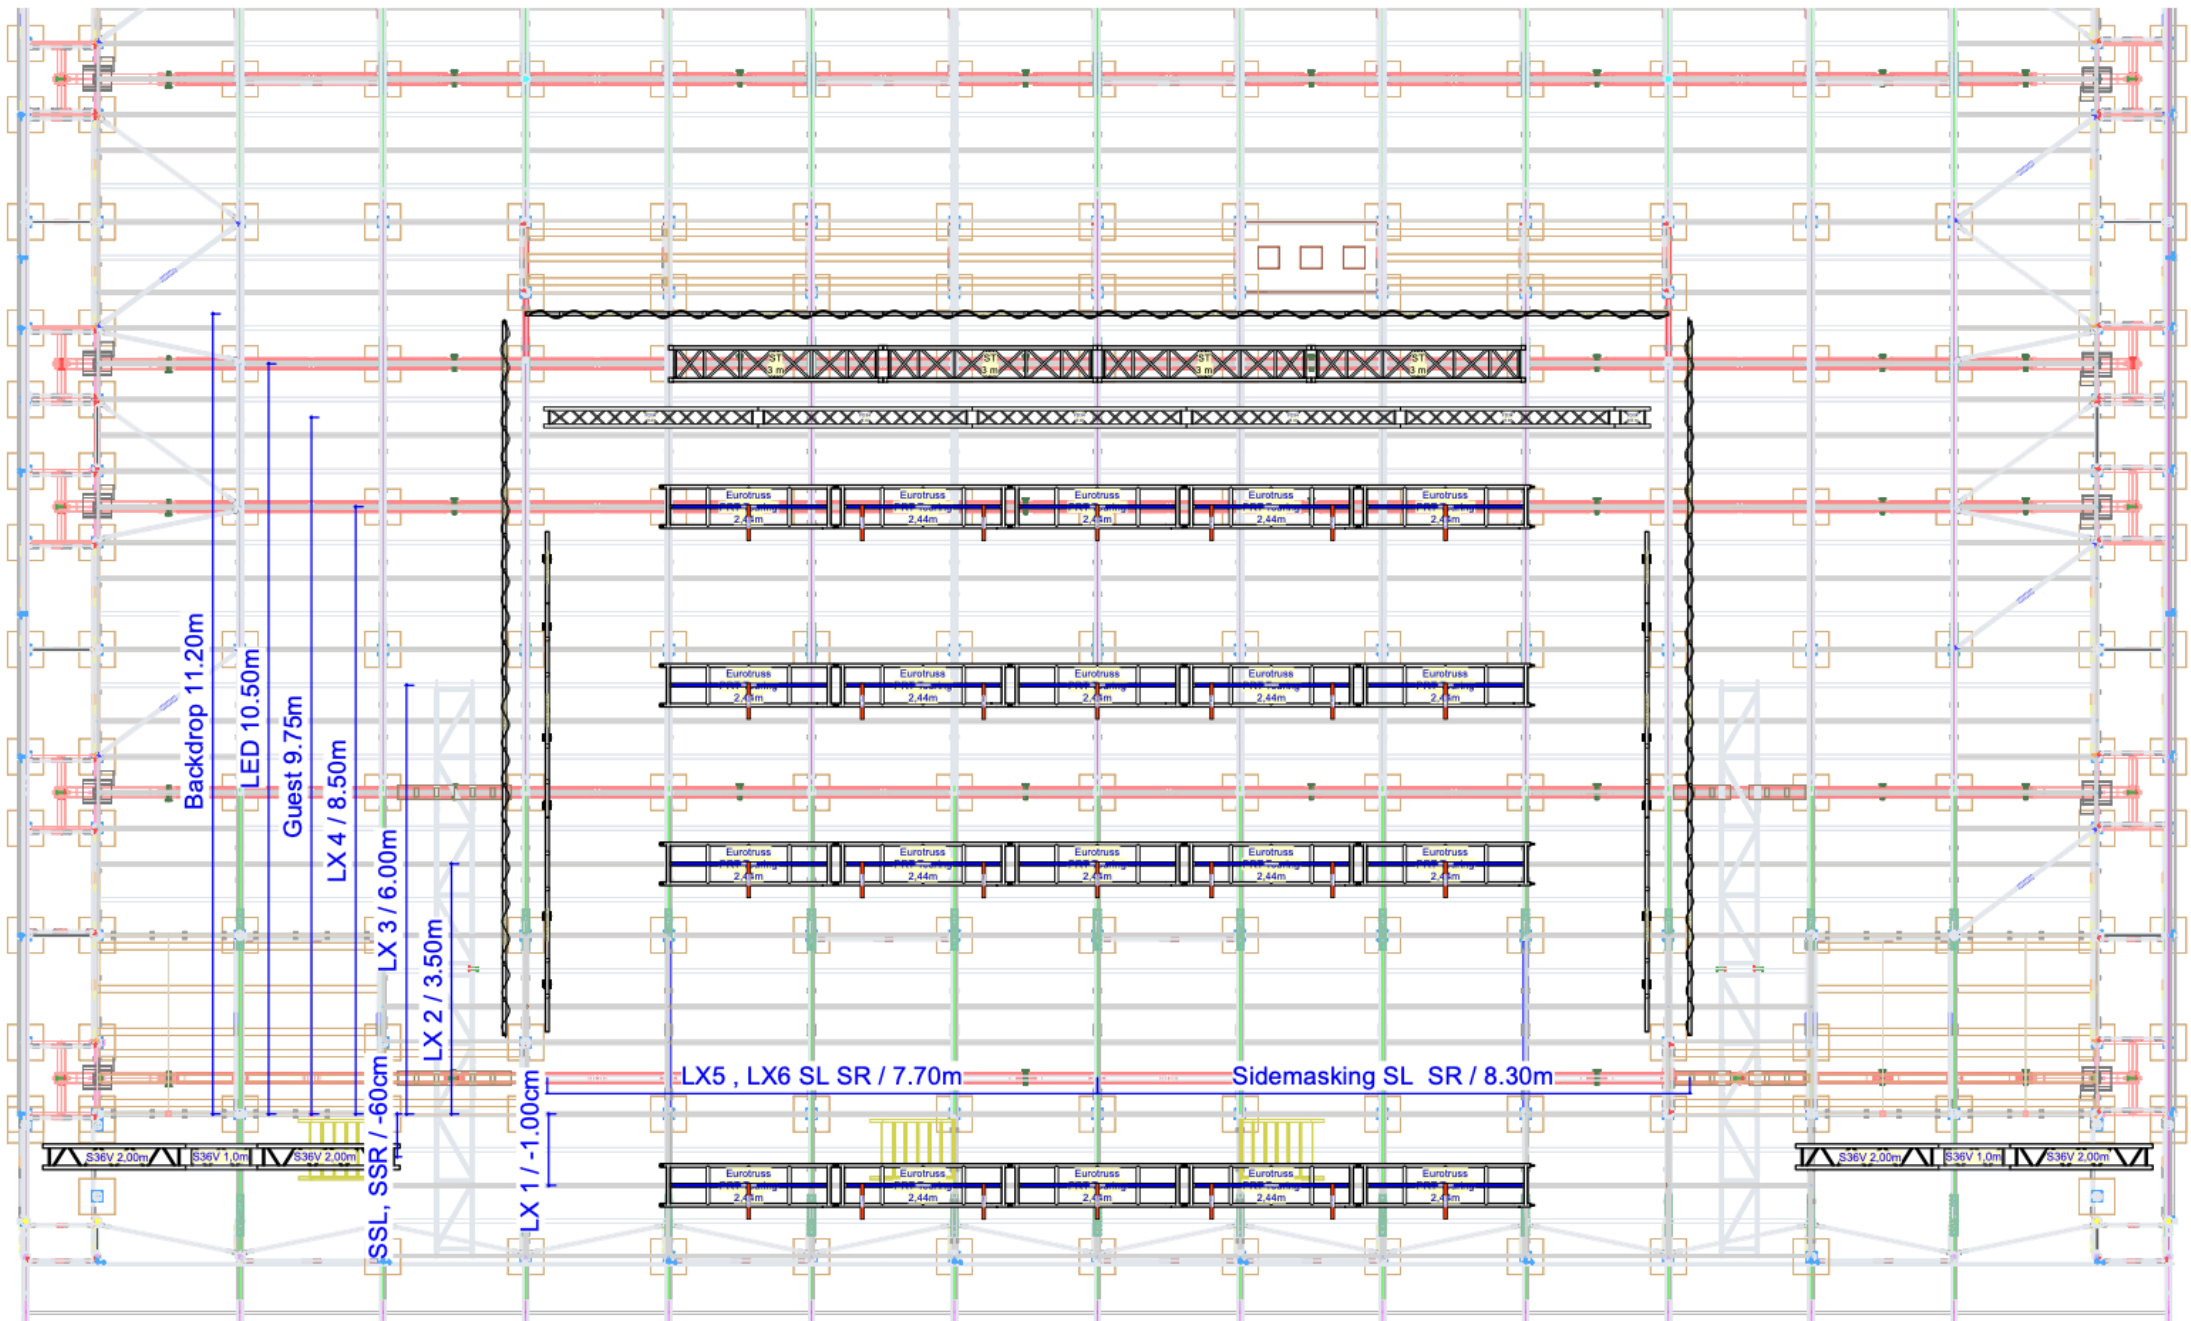



PROJECT
Gampel 2026 | Red Stage

LAYOUT TITLE
Light | Overview

LOCATION | VENUE
Red Stage
PRODUCTION DATE
19.08.2026 - 23.08.2026

CLIENT | CUSTOMER
Rock Hock Verein
Niedergampelstrasse 15
3945 Gampel

PROJECT MANAGEMENT
David Haag

MOBILE
+41 79 601 25 56

EMAIL
david.haag@venon.ch

ISSUE DATE
09.07.2026

SIZE
DIN A3

PROJECT NO.
5566

SCALE
1:100

DRAW BY
M.Suter

LAYOUT-NO.
401


REVISIONS	DATE	DRAW


The plan documents are protected by copyright. These may not be duplicated or passed on to third parties without the consent of Livesound B AG.
All dimensions are to be checked by the client for correctness.
Discrepancies must be communicated to the author immediately.
Any liability for consequential damages resulting from misunderstandings will be rejected.



LIVESOUND
audio light vision backline

LIVESOUND B AG | Mingerstrasse 18 | CH-3014 Bern
Tel. +41 31 838 99 33 | www.livesound.ch | info@livesound.ch

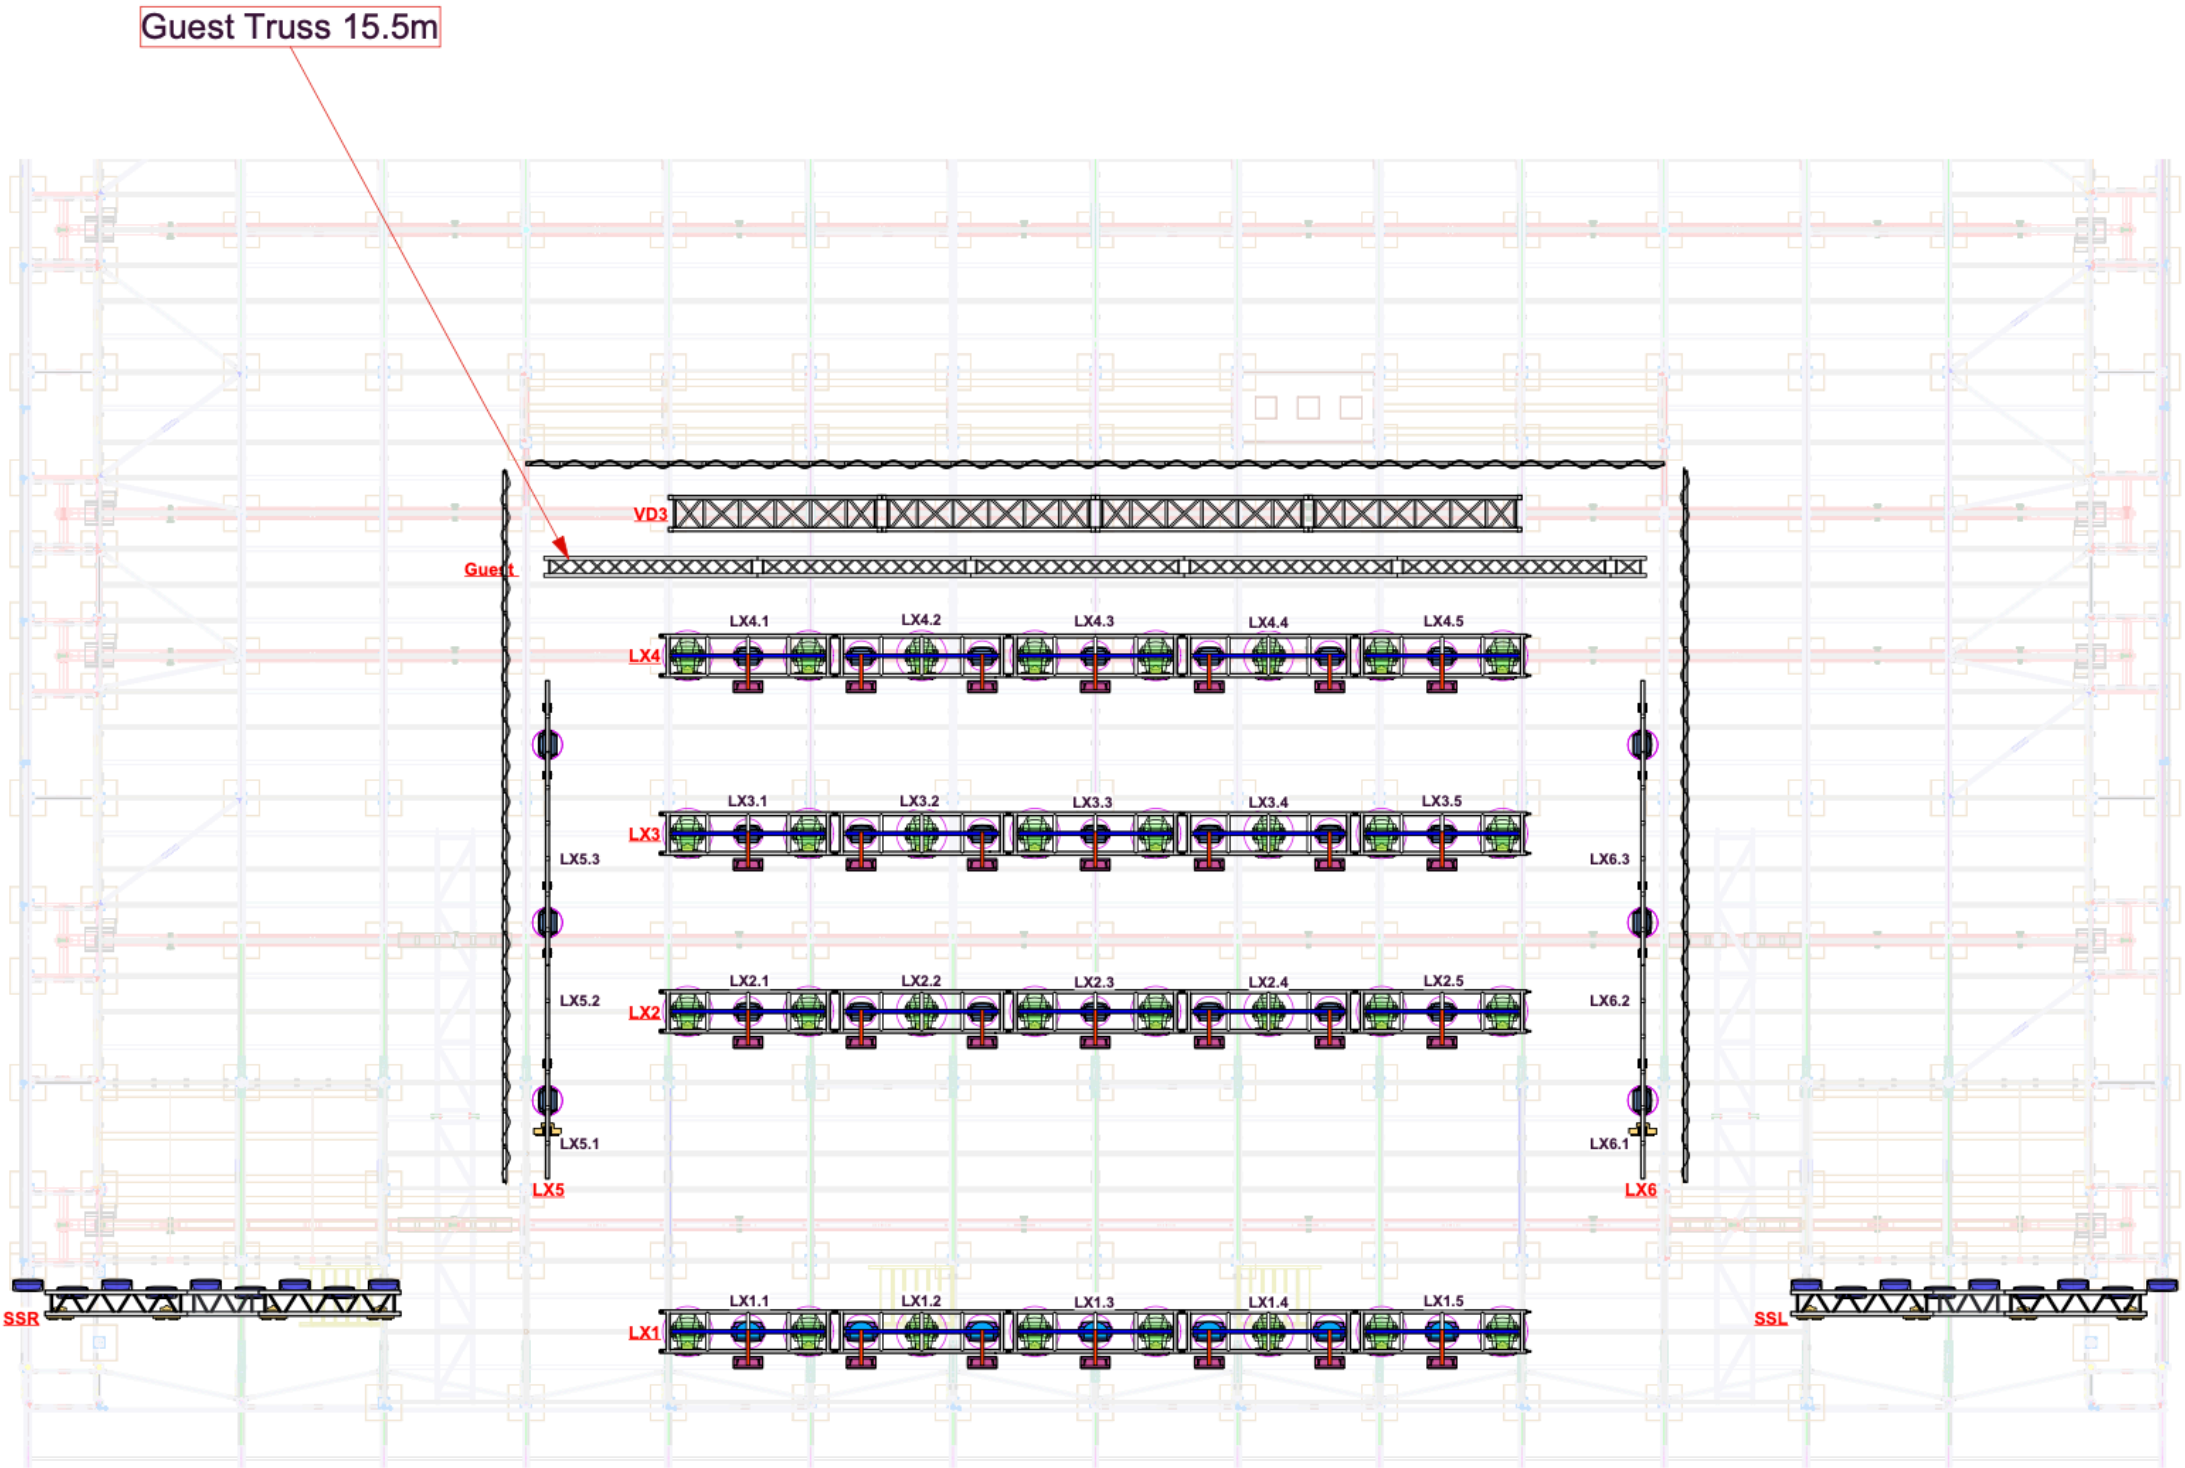

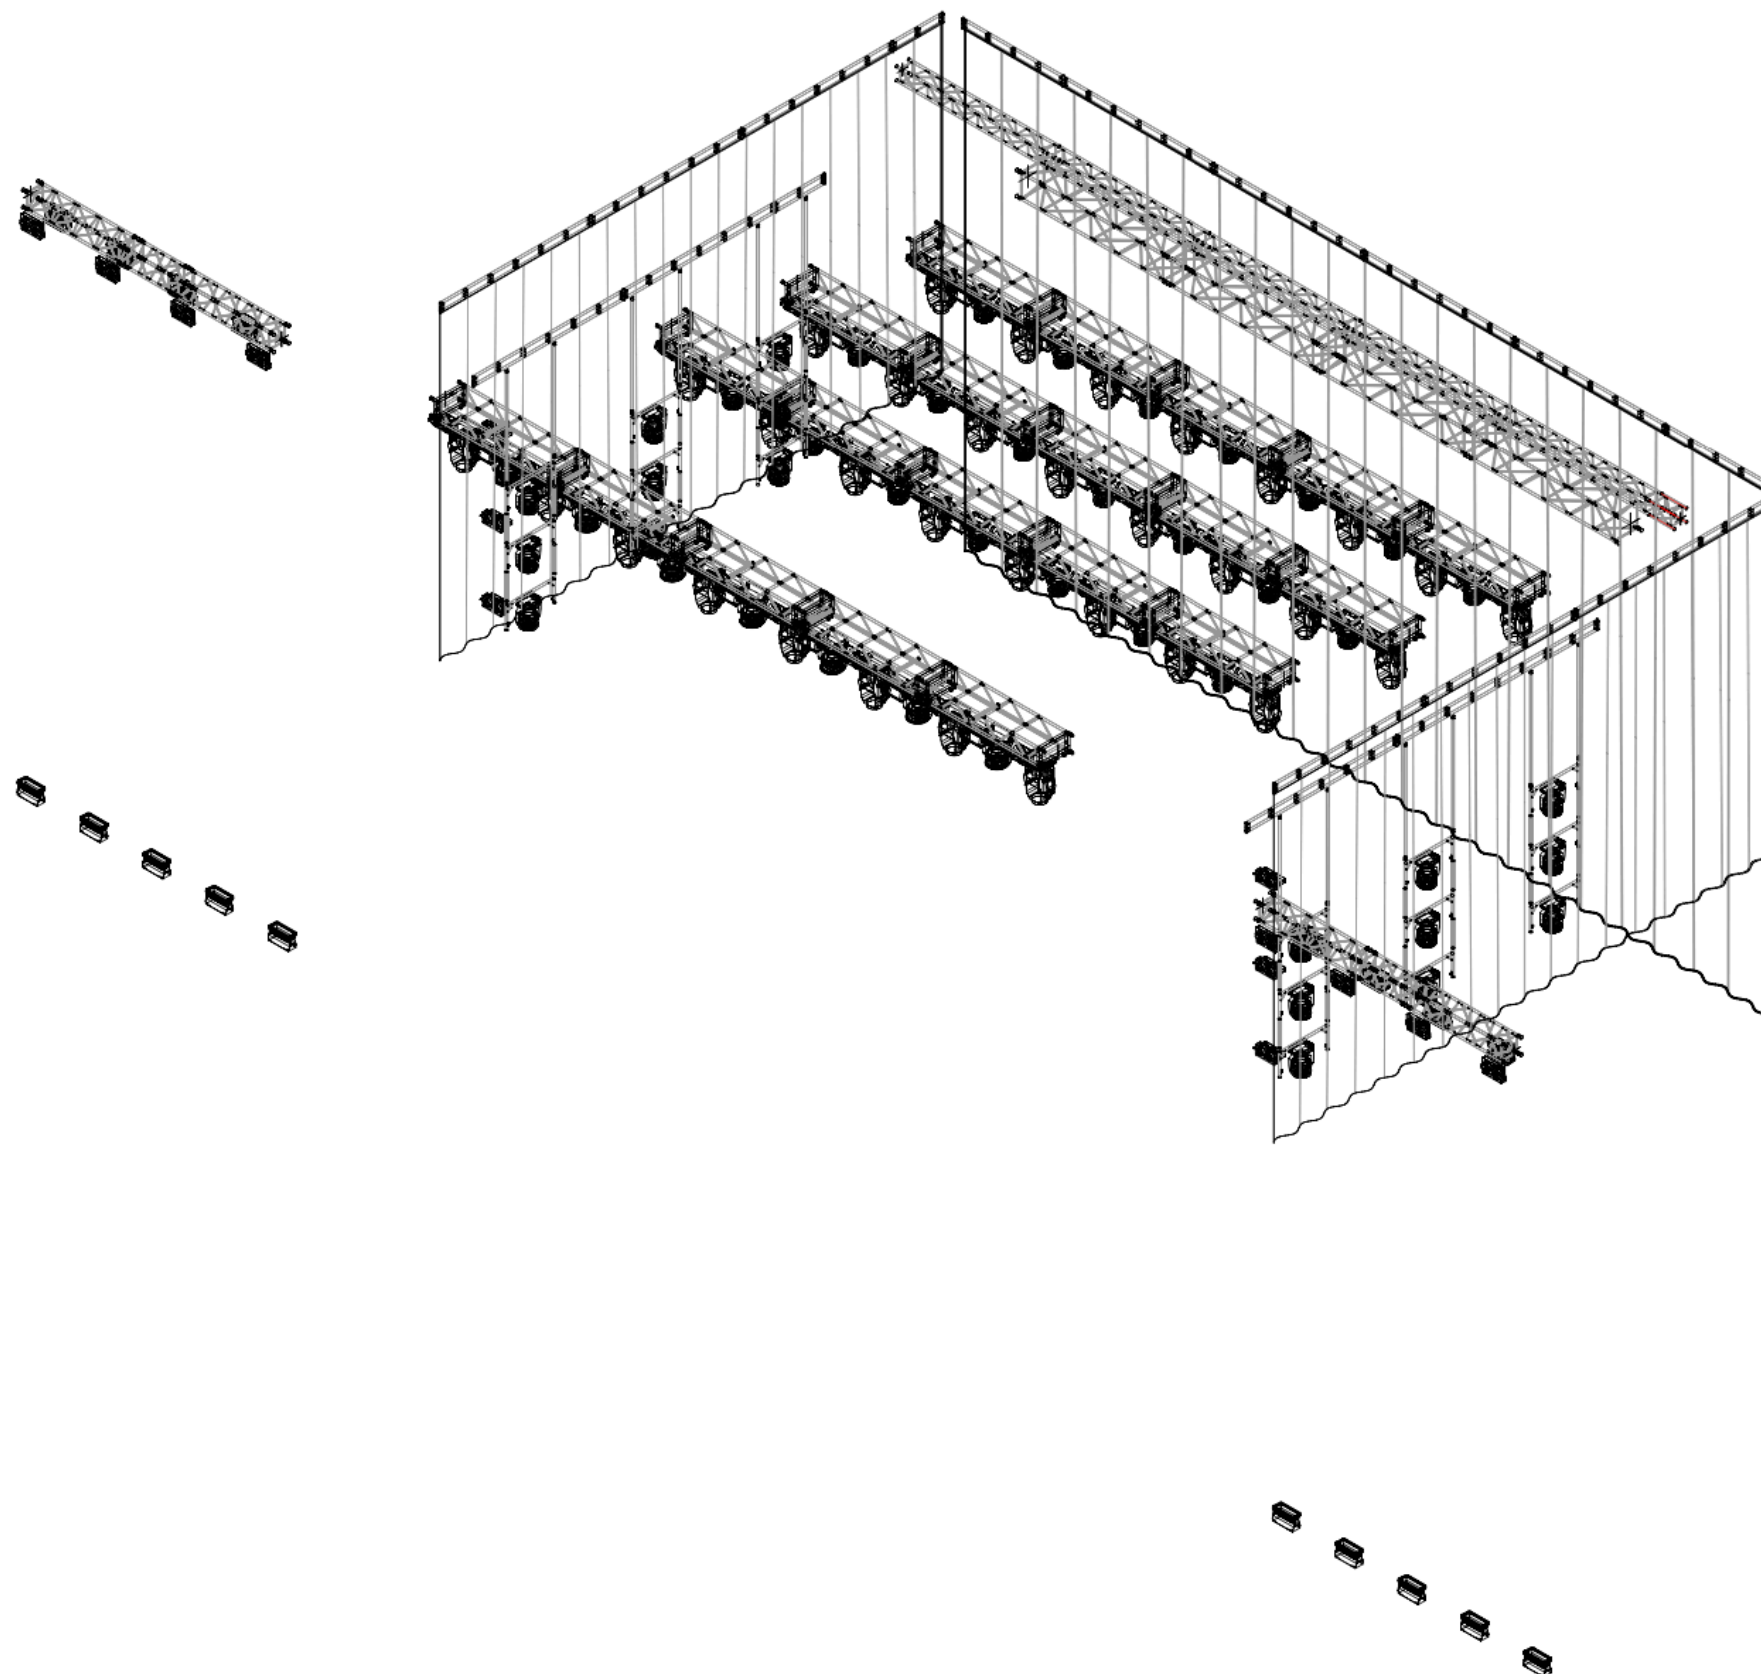

PROJECT

Gampel 2026 | Red Stage

LAYOUT TITLE

Light | Overview

LOCATION | VENUE

Red Stage

PRODUCTION DATE

19.08.2026 - 23.08.2026

CLIENT | CUSTOMER

Rock Hock Verein
Niedergampelstrasse 15
3945 Gampel

PROJECT MANAGEMENT

David Haag

MOBILE

+41 79 601 25 56

EMAIL

david.haag@venon.ch

ISSUE DATE

09.07.2026

SIZE

DIN A3

PROJECT NO.

5566

SCALE

1:100

DRAW BY

M.Suter

LAYOUT-NO.

402

REVISIONS

DATE

DRAW

The plan documents are protected by copyright. These may not be duplicated or passed on to third parties without the consent of Livesound B AG. All dimensions are to be checked by the client for correctness. Discrepancies must be communicated to the author immediately. Any liability for consequential damages resulting from misunderstandings will be rejected.



LIVESOUND
audio light vision backline

LIVESOUND B AG | Mingerstrasse 18 | CH-3014 Bern
Tel. +41 31 838 99 33 | www.livesound.ch | info@livesound.ch