



DOCUMENTATION | FESTIVAL SETUP


Gampel 2025 | Red Stage


COPYRIGHT


LIVESOUND B AG - Mingerstrasse 18 - CH-3014 Bern

All plans, images and visualizations used in the documentation, unless otherwise indicated, are subject to the terms of use and license of LIVESOUND B AG.

Openair Gampel - Red Stage

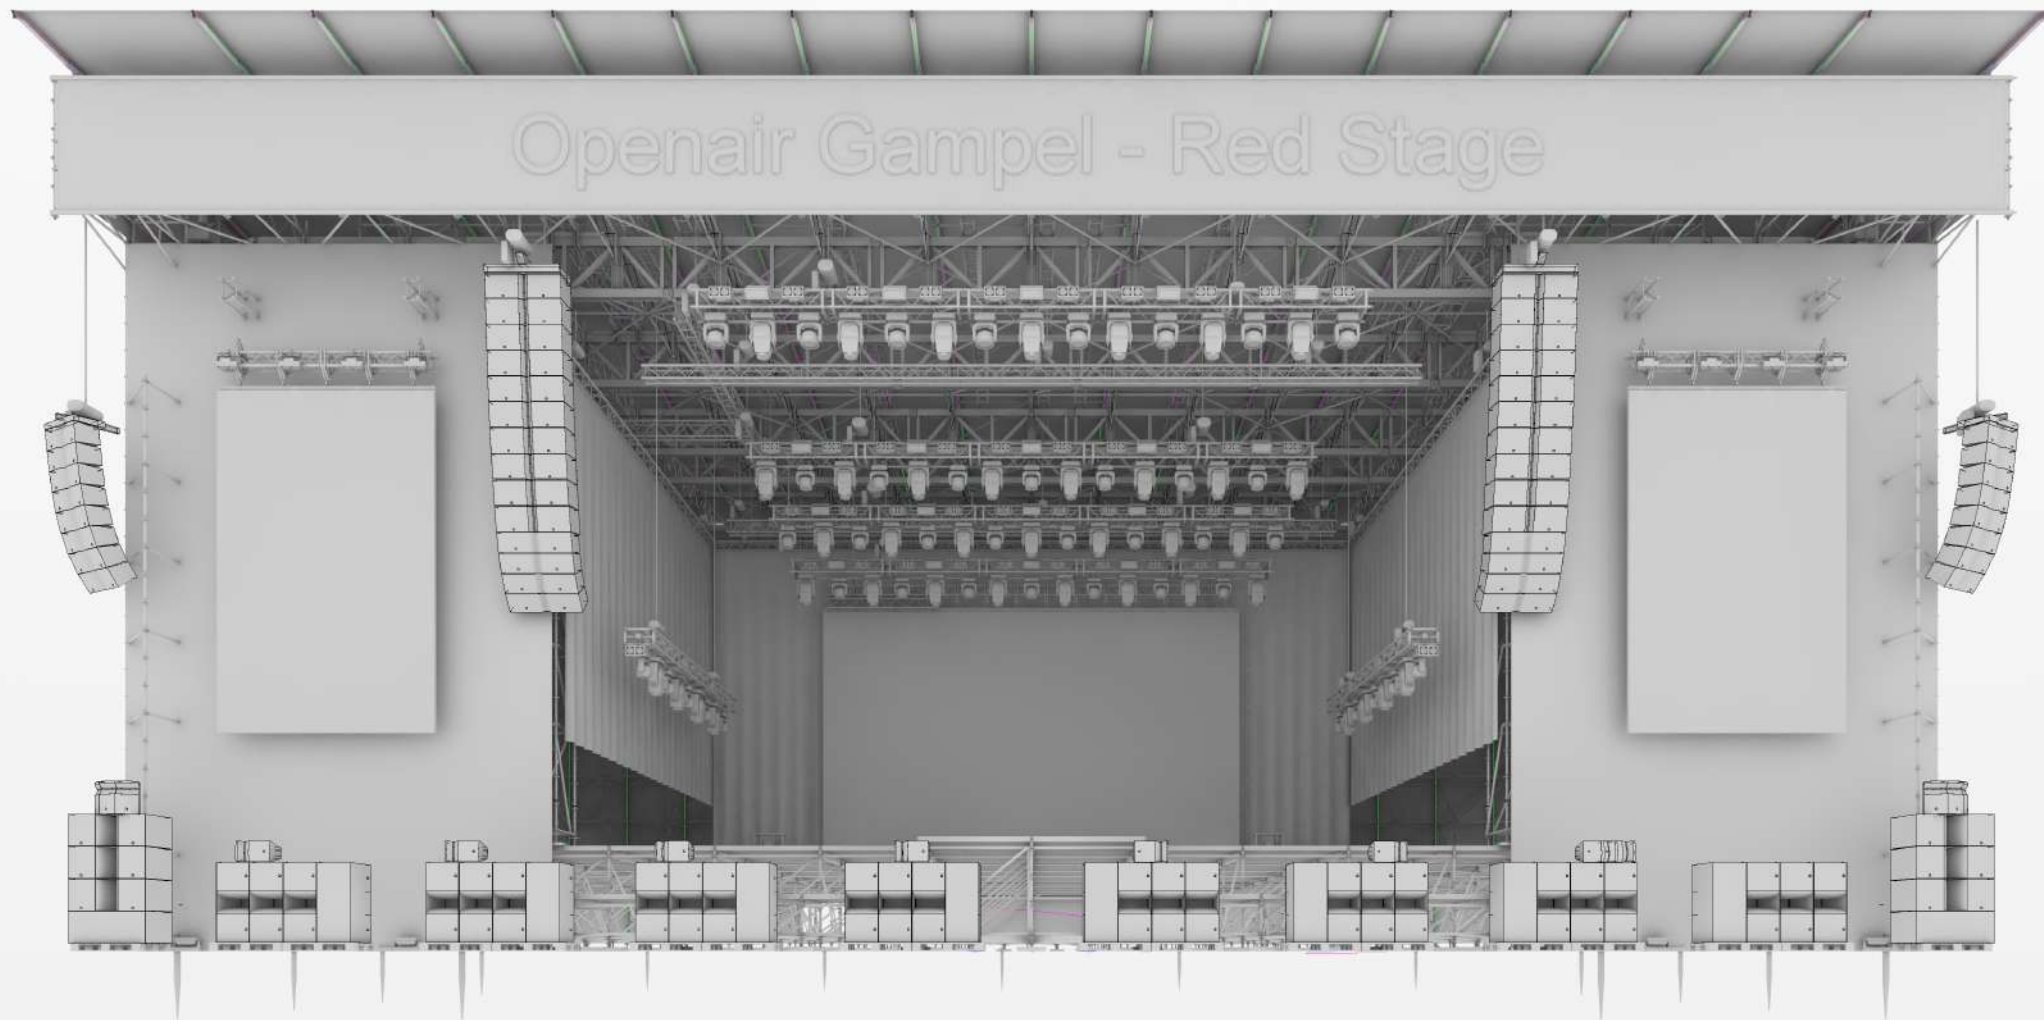

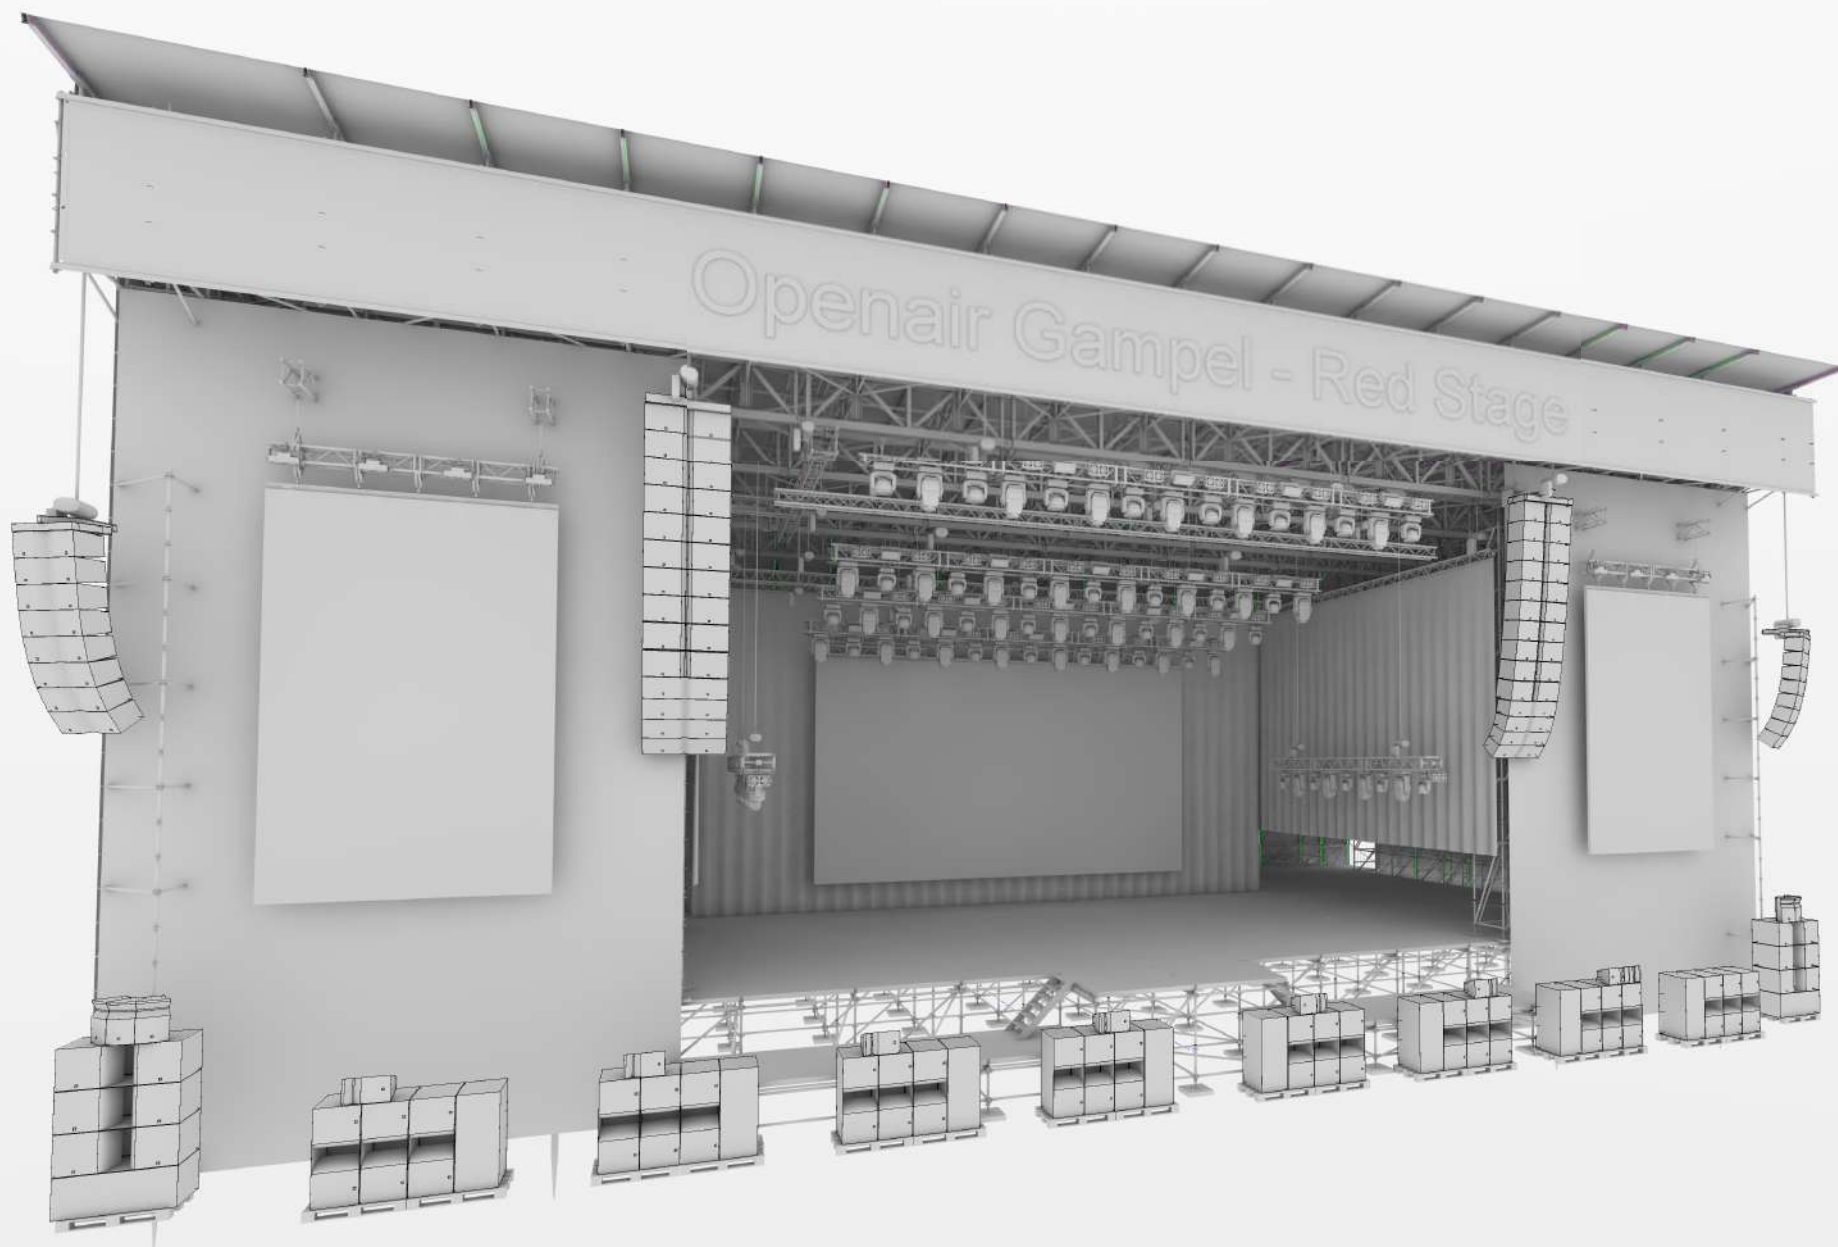

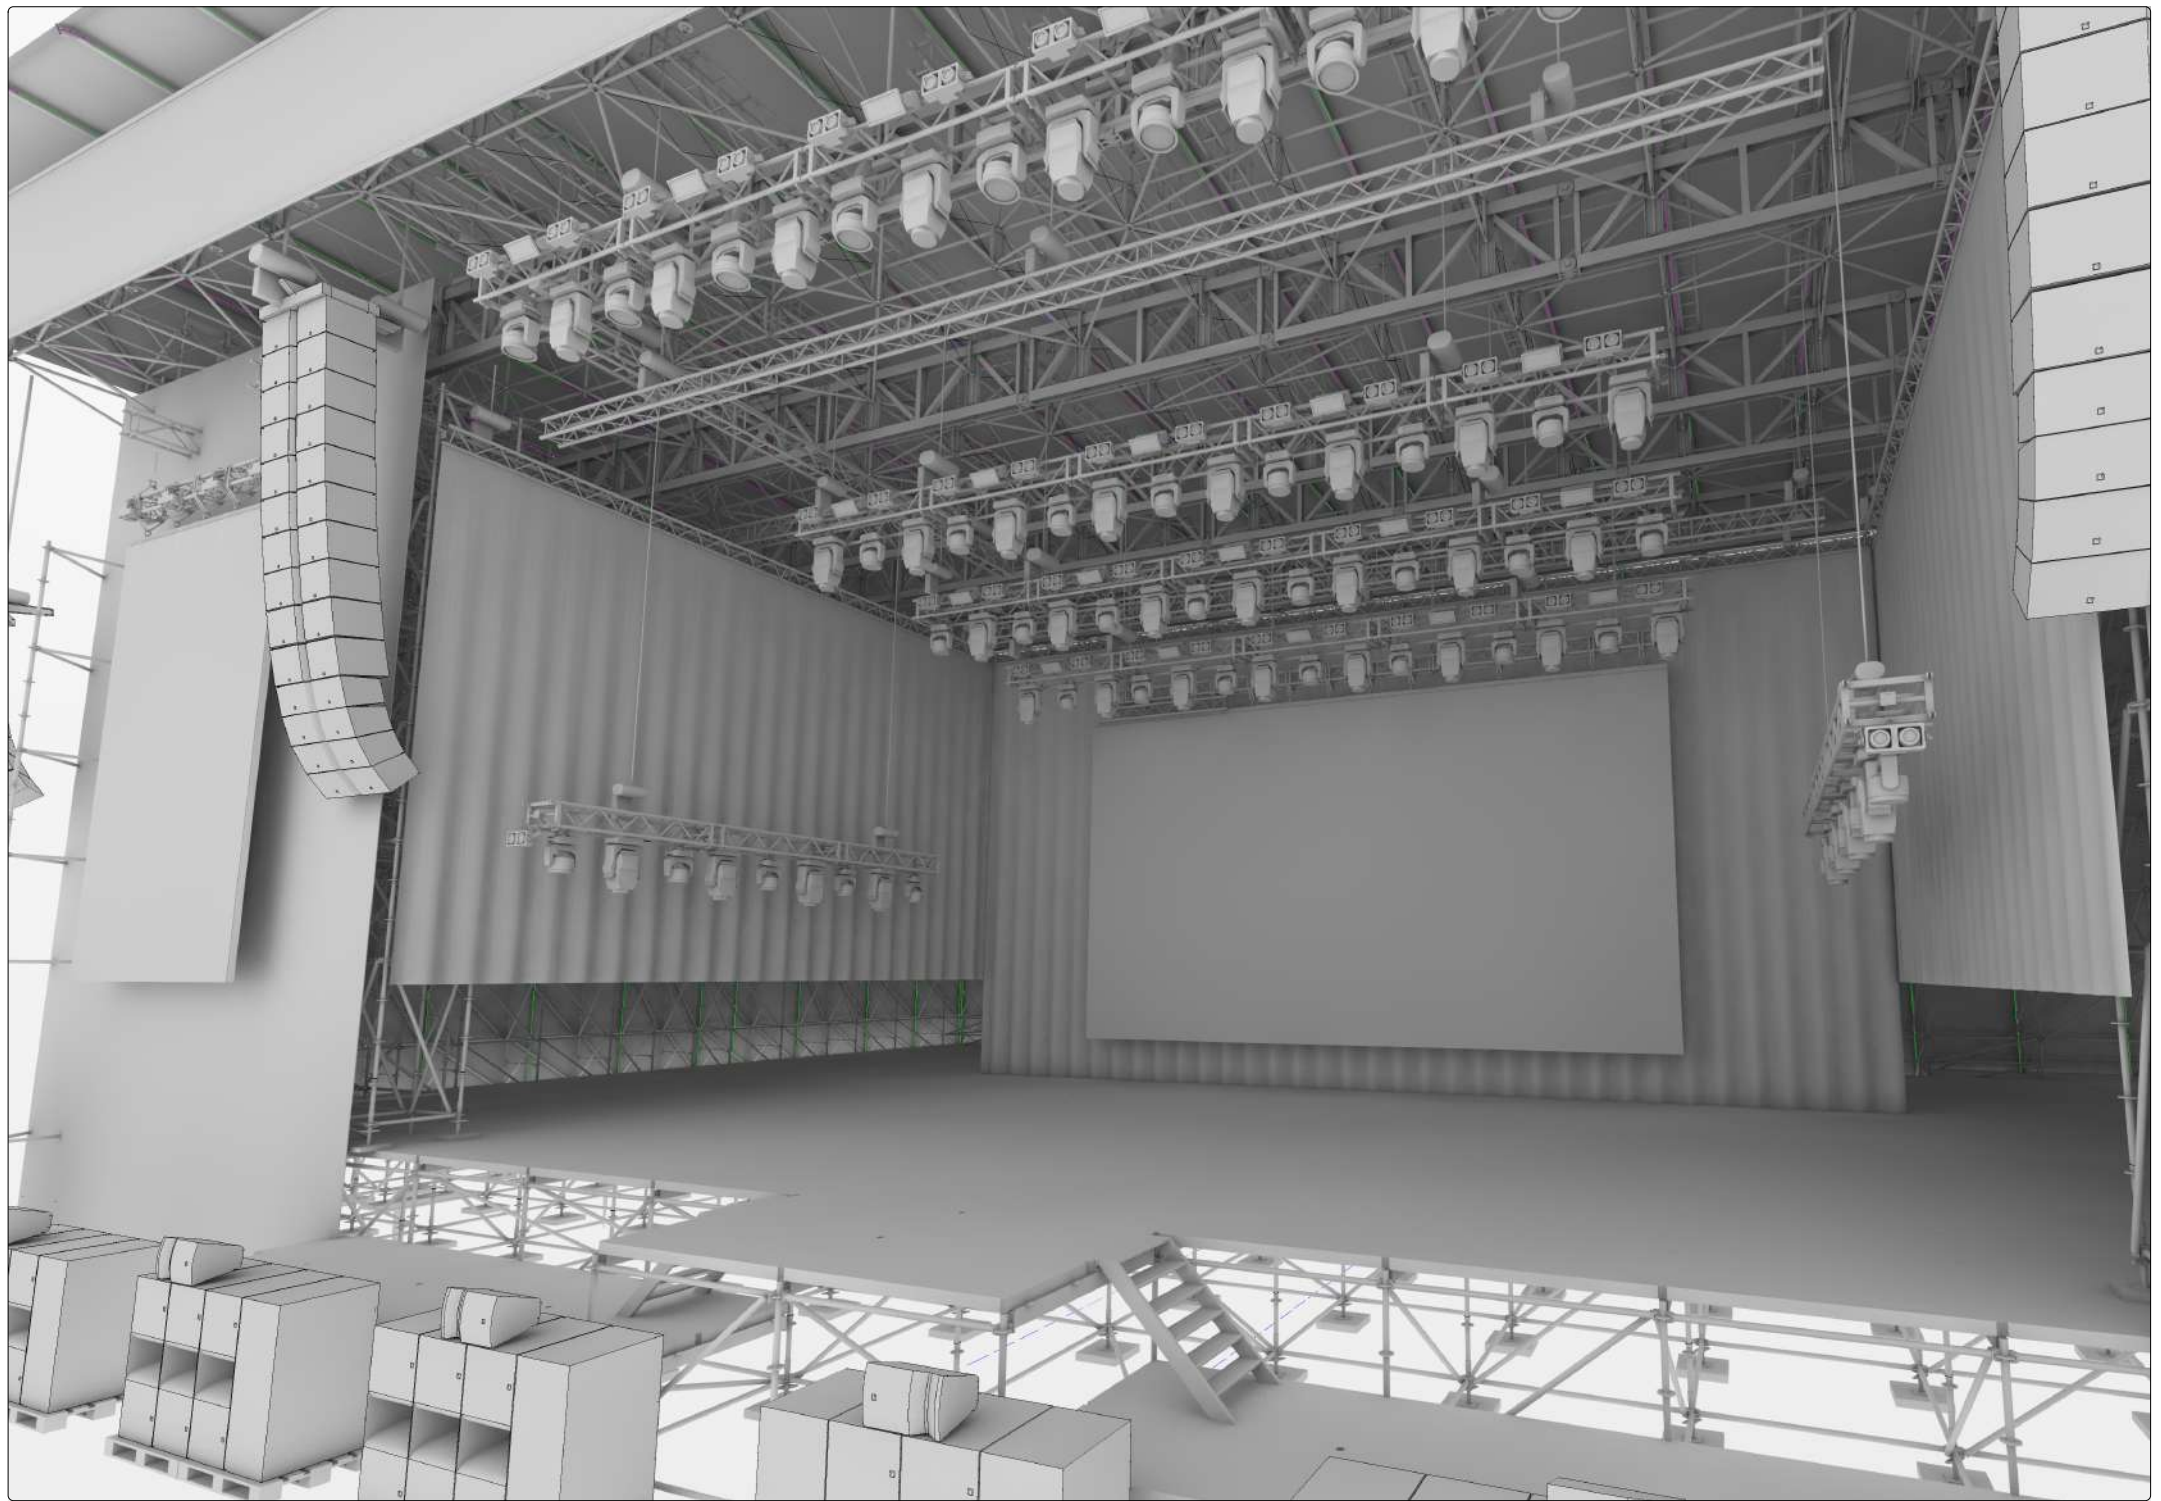



PROJECT

Gampel 2025 | Red Stage

LAYOUT TITLE

Overview Stage

LOCATION | VENUE

Red Stage

PRODUCTION DATE

14.08.2025 - 17.08.2025

CLIENT | CUSTOMER

Rock Hock Verein
Niedergampelstrasse 15
3945 Gampel

PROJECT MANAGEMENT

David Haag

MOBILE

EMAIL

david.haag@venon.ch

ISSUE DATE

05.06.2025

SIZE

DIN A3

PROJECT NO.

DRAW BY
M.Suter

SCALE

1:150

LAYOUT-NO.
101


REVISIONS	DATE	DRAW

The plan documents are protected by copyright. These may not be duplicated or passed on to third parties without the consent of Livesound B AG. All dimensions are to be checked by the client for correctness. Discrepancies must be communicated to the author immediately. Any liability for consequential damages resulting from misunderstandings will be rejected.



LIVESOUND
audio light vision backline

LIVESOUND B AG | Mingerstrasse 18 | CH-3014 Bern
Tel. +41 31 838 99 33 | www.livesound.ch | info@livesound.ch

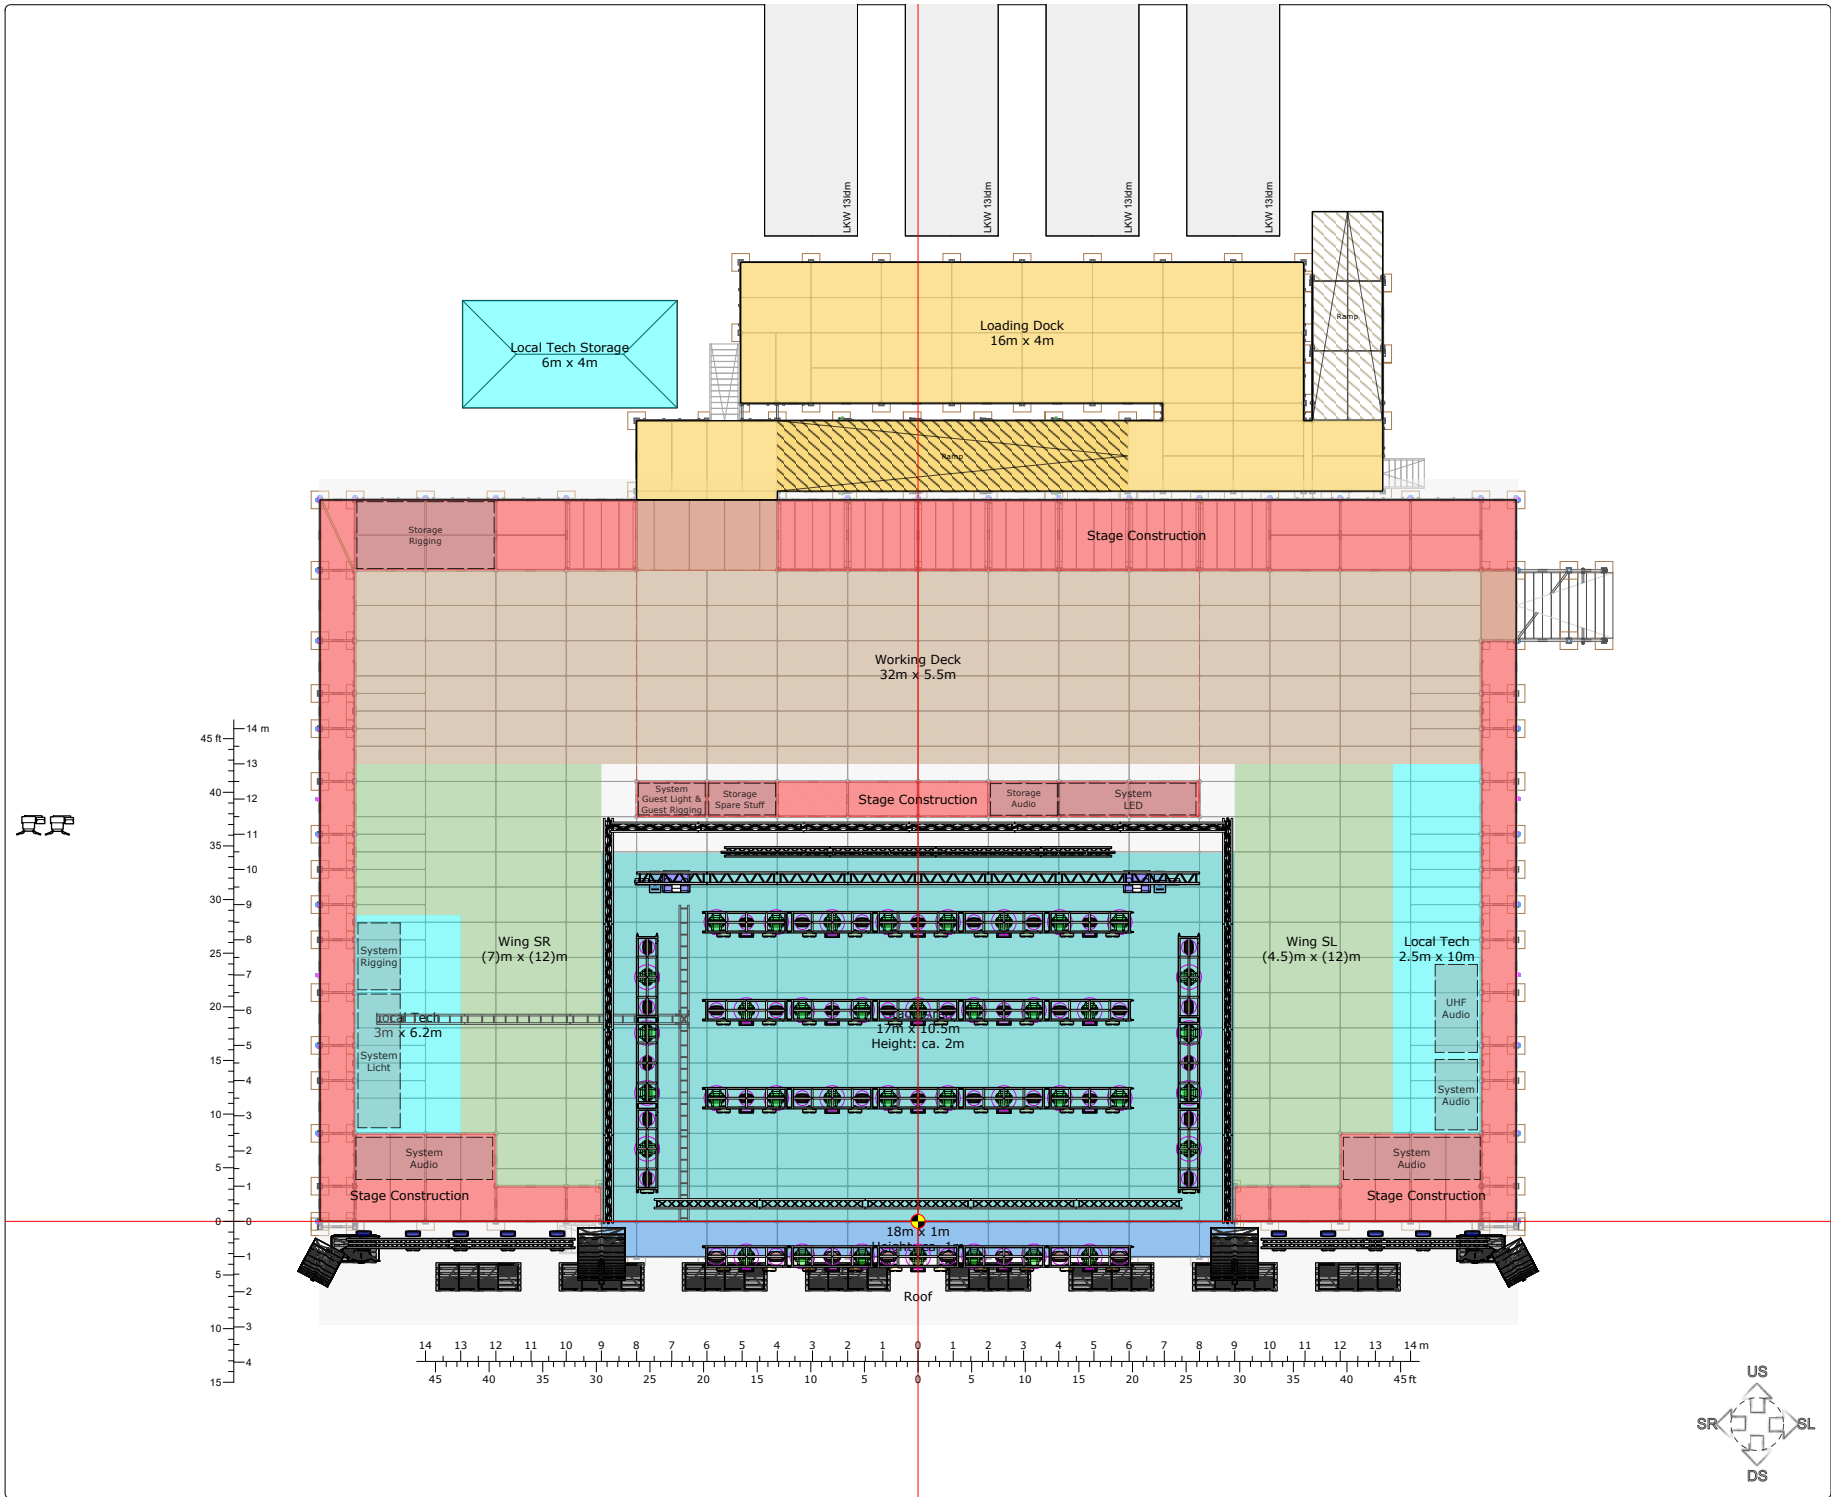

PROJECT

Gampel 2025 | Red Stage

LAYOUT TITLE

Overview Stage

LOCATION | VENUE

Red Stage

PRODUCTION DATE

14.08.2025 - 17.08.2025

CLIENT | CUSTOMER

Rock Hock Verein
Niedergampelstrasse 15
3945 Gampel

PROJECT MANAGEMENT

David Haag

MOBILE

EMAIL

david.haag@venon.ch

ISSUE DATE

05.06.2025

SIZE

DIN A3

PROJECT NO.

1:150

SCALE

101

DRAW BY

M.Suter

LAYOUT-NO.

101

REVISIONS

DATE

DRAW

The plan documents are protected by copyright. These may not be duplicated or passed on to third parties without the consent of Livesound B AG. All dimensions are to be checked by the client for correctness. Discrepancies must be communicated to the author immediately. Any liability for consequential damages resulting from misunderstandings will be rejected.



LIVESOUND
audio light vision backline

LIVESOUND B AG | Mingerstrasse 18 | CH-3014 Bern
Tel. +41 31 838 99 33 | www.livesound.ch | info@livesound.ch



PROJECT

Gampel 2025 | Red Stage

LAYOUT TITLE

Overview Flächen

LOCATION | VENUE

Red Stage

PRODUCTION DATE

14.08.2025 - 17.08.2025

CLIENT | CUSTOMER

Rock Hock Verein
Niedergampelstrasse 15
3945 Gampel

PROJECT MANAGEMENT

David Haag

MOBILE

EMAIL

david.haag@venon.ch

ISSUE DATE

05.06.2025

SIZE

DIN A3

PROJECT NO.

SCALE

1:150

DRAW BY

M.Suter

LAYOUT-NO.

121

REVISIONS

DATE



DRAW


The plan documents are protected by copyright. These may not be duplicated or passed on to third parties without the consent of Livesound B AG. All dimensions are to be checked by the client for correctness. Discrepancies must be communicated to the author immediately. Any liability for consequential damages resulting from misunderstandings will be rejected.



LIVESOUND
audio light vision backline

LIVESOUND B AG | Mingerstrasse 18 | CH-3014 Bern
Tel. +41 31 838 99 33 | www.livesound.ch | info@livesound.ch

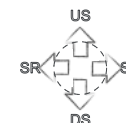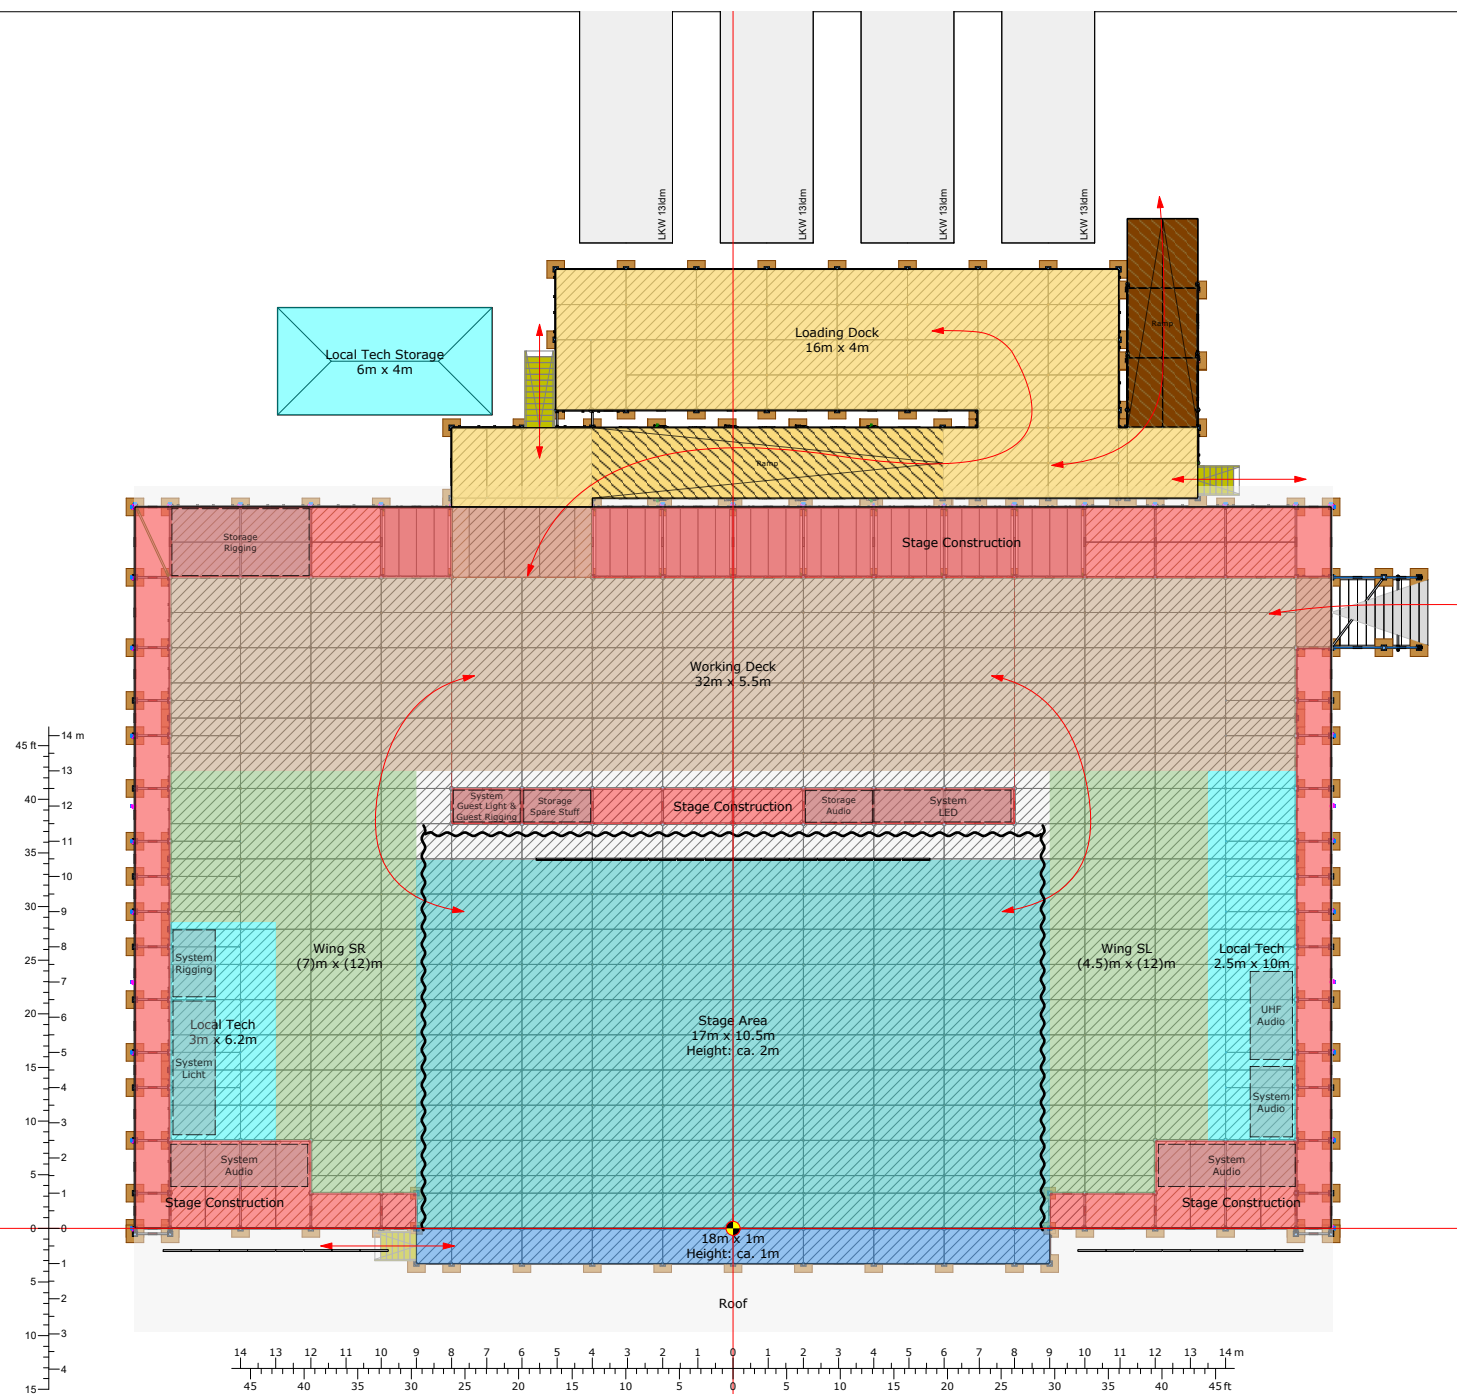

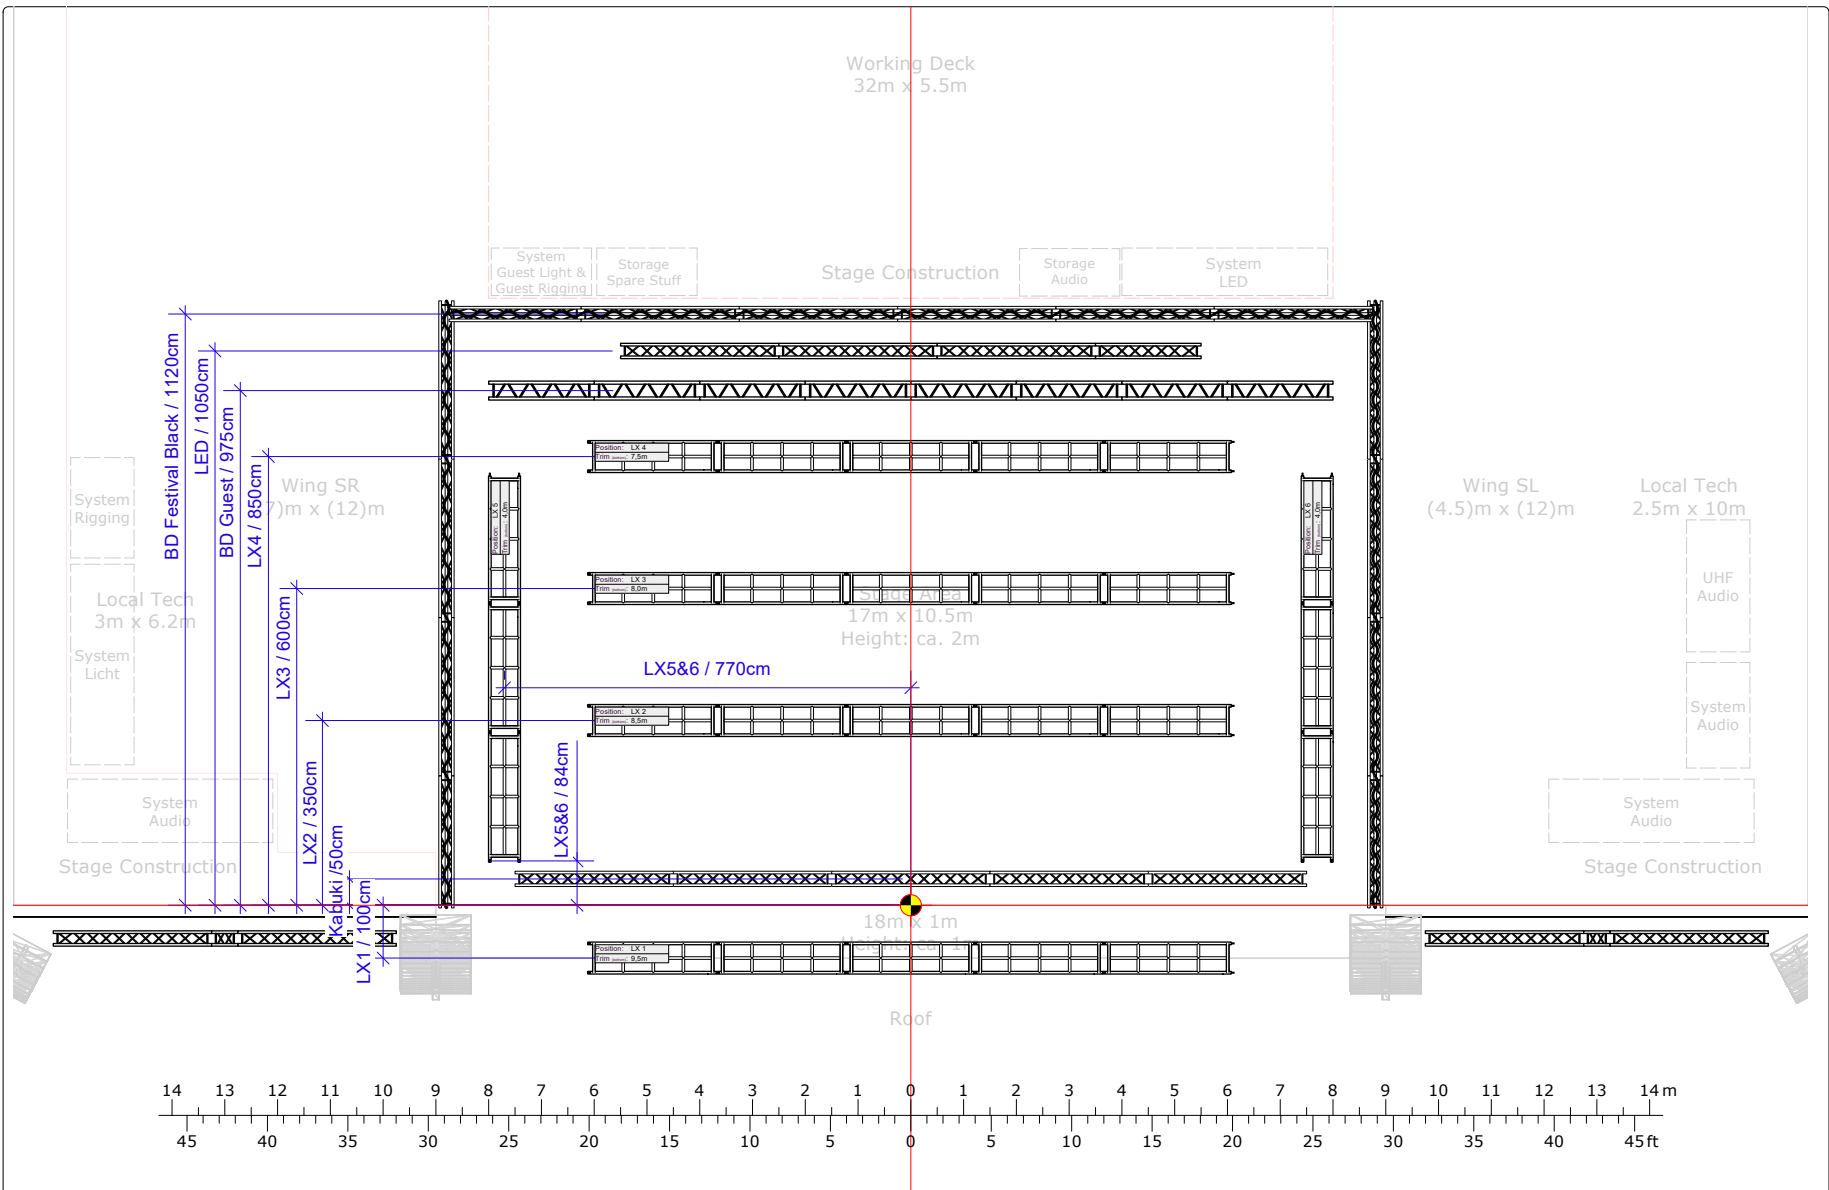

PROJECT

Gampel 2025 | Red Stage

LAYOUT TITLE

Trussing I measured

LOCATION | VENUE

Red Stage

PRODUCTION DATE

14.08.2025 - 17.08.2025

CLIENT | CUSTOMER

Rock Hock Verein
Niedergampelstrasse 15
3945 Gampel

PROJECT MANAGEMENT

David Haag

MOBILE

EMAIL

david.haag@venon.ch

ISSUE DATE

05.06.2025

SIZE

DIN A3

PROJECT NO.

SCALE

1:100

DRAW BY

M.Suter

LAYOUT-NO.

306

REVISIONS

DATE

DRAW

The plan documents are protected by copyright. These may not be duplicated or passed on to third parties without the consent of Livesound B AG. All dimensions are to be checked by the client for correctness. Discrepancies must be communicated to the author immediately. Any liability for consequential damages resulting from misunderstandings will be rejected.



LIVESOUND
audio light vision backline

LIVESOUND B AG | Mingerstrasse 18 | CH-3014 Bern
Tel. +41 31 838 99 33 | www.livesound.ch | info@livesound.ch

LIGHTING FIXTURES



MAC Viper XIP 38

DMX: Mode Basic, 54 Channels



Robe Spider 32

DMX: Mode 2 Basic, 27 Channels



Robe Robin iSpider 8

DMX: Mode 2 Basic, 27 Channels



Chauvet Color Strike M 20

DMX: Mode 13 Channels



Chauvet Strike Array 2 52

DMX: Mode 2 Channel



Cameo Zenit W600 20

DMX: Mode 4 Channel RGBW



Robe iForte LTX 2

DMX: Mode 1, 54 Channel



Light Control Robe Robospot 2



MDG The One Touring 2



DMX: Mode 5 Channel



Martin JEM ZR45 2



Martin AF 1 Fan Floor 2

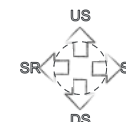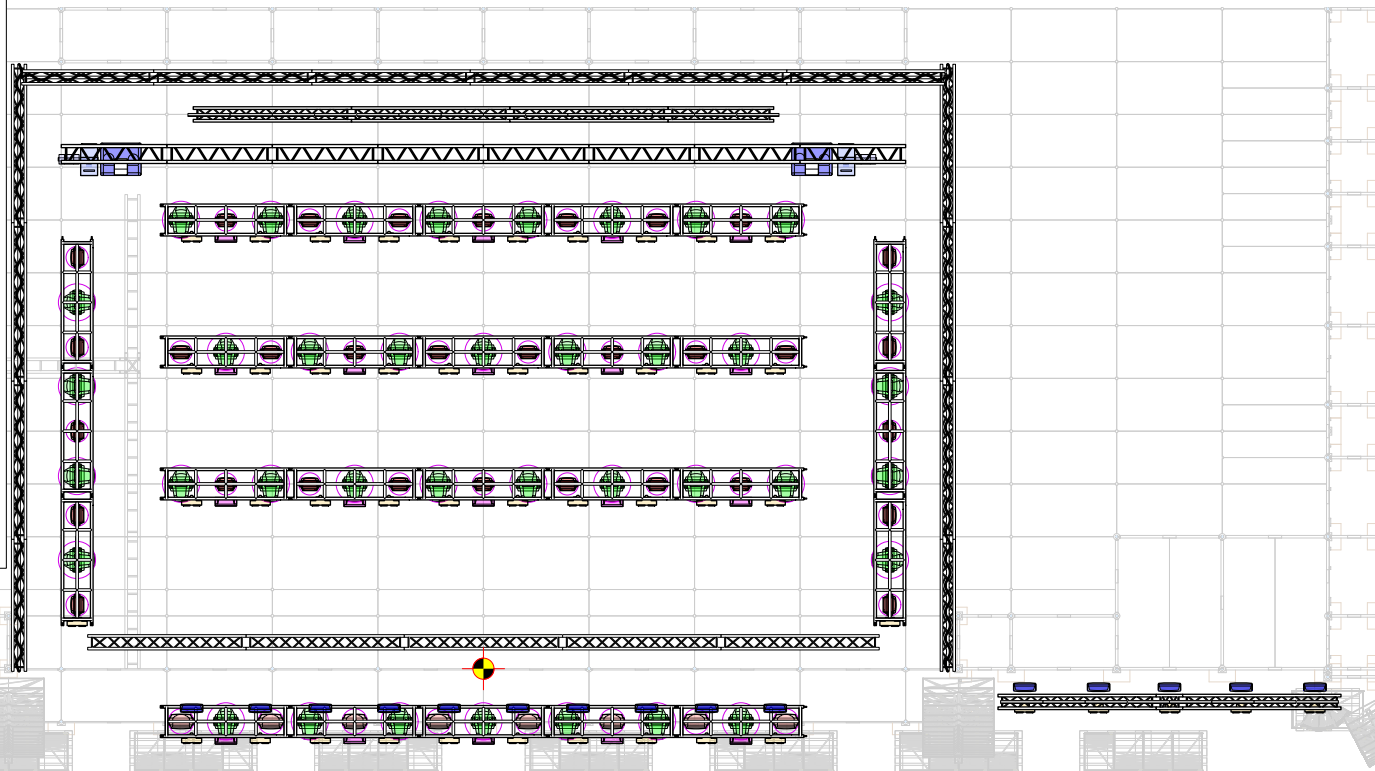

PROJECT

Gampel 2025 | Red Stage

LAYOUT TITLE

Light | Overview

LOCATION | VENUE

Red Stage

PRODUCTION DATE

14.08.2025 - 17.08.2025

CLIENT | CUSTOMER

Rock Hock Verein
Niedergampelstrasse 15
3945 Gampel

PROJECT MANAGEMENT

David Haag

MOBILE

EMAIL

david.haag@venon.ch

ISSUE DATE

05.06.2025

SIZE

DIN A3

PROJECT NO.

SCALE

1:100

DRAW BY

M.Suter

LAYOUT-NO.

401

REVISIONS

DATE

DRAW

The plan documents are protected by copyright. These may not be duplicated or passed on to third parties without the consent of Livesound B AG. All dimensions are to be checked by the client for correctness. Discrepancies must be communicated to the author immediately. Any liability for consequential damages resulting from misunderstandings will be rejected.



LIVESOUND
audio light vision backline

LIVESOUND B AG | Mingerstrasse 18 | CH-3014 Bern
Tel. +41 31 838 99 33 | www.livesound.ch | info@livesound.ch



PROJECT

Gampel 2025 | Red Stage

LAYOUT TITLE

Light | Patch LX1-6

LOCATION | VENUE

Red Stage

PRODUCTION DATE

14.08.2025 - 17.08.2025

CLIENT | CUSTOMER

Rock Hock Verein
Niedergampelstrasse 15
3945 Gampel

PROJECT MANAGEMENT

David Haag

MOBILE

EMAIL

david.haag@venon.ch

ISSUE DATE
05.06.2025

SIZE
DIN A3

PROJECT NO.

SCALE
1:50

DRAW BY
M.Suter

LAYOUT-NO.
402


REVISIONS	DATE	DRAW

The plan documents are protected by copyright. These may not be duplicated or passed on to third parties without the consent of Livesound B AG. All dimensions are to be checked by the client for correctness. Discrepancies must be communicated to the author immediately. Any liability for consequential damages resulting from misunderstandings will be rejected.



LIVESOUND
audio light vision backbone

LIVESOUND B AG | Mingerstrasse 18 | CH-3014 Bern
Tel. +41 31 838 99 33 | www.livesound.ch | info@livesound.ch

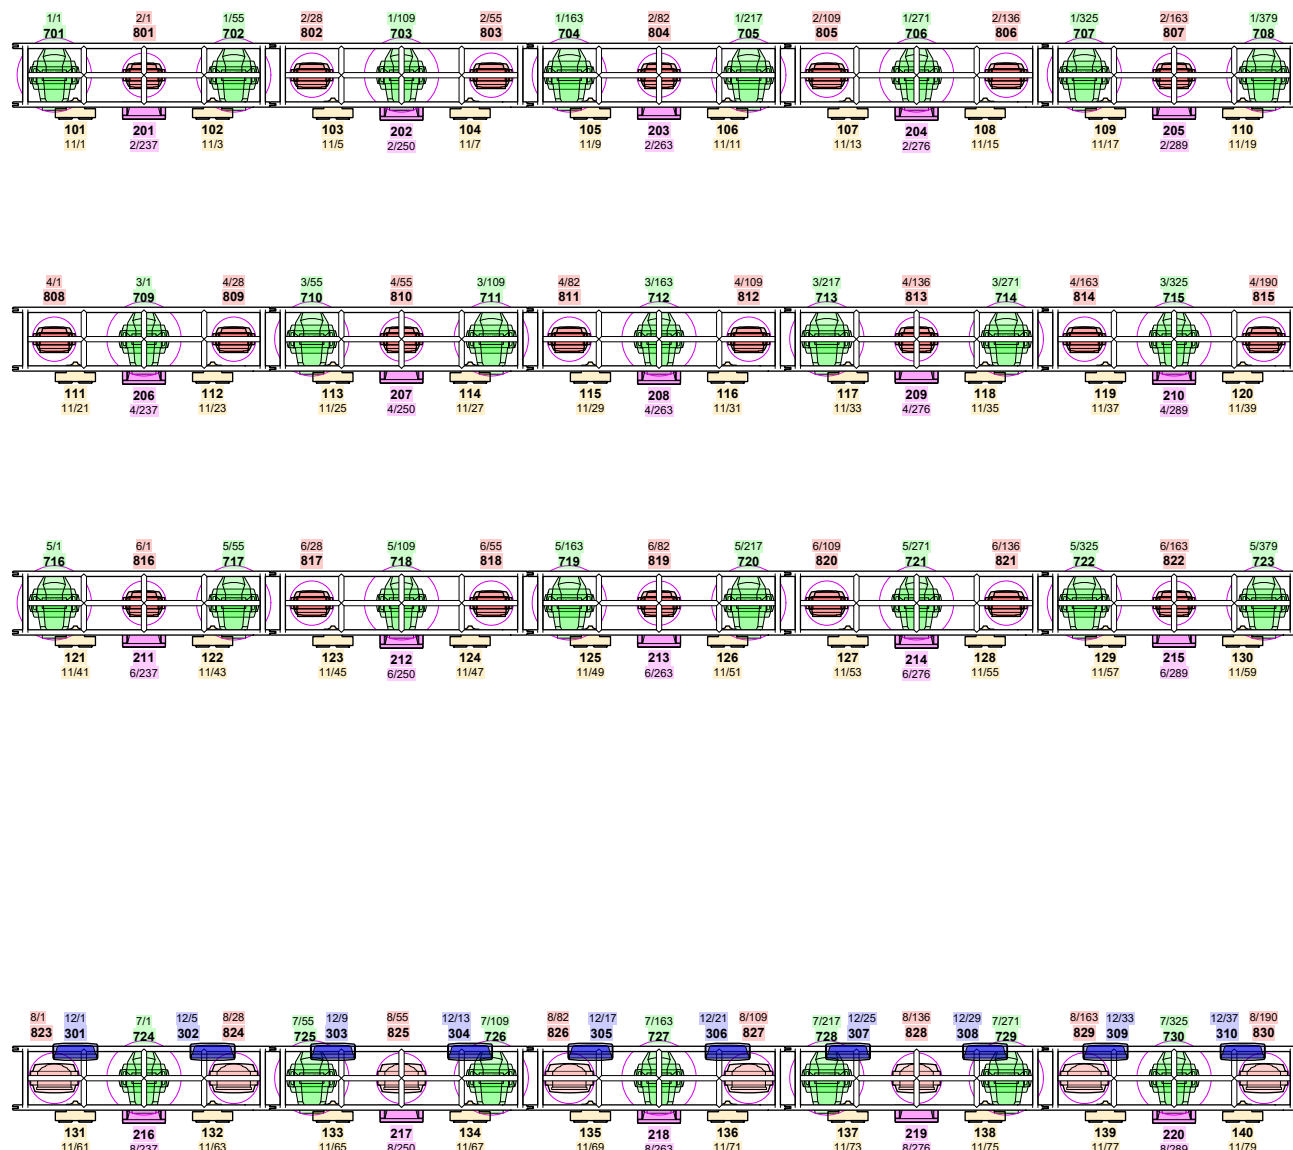

LIGHTING FIXTURES



MAC Viper XIP 38

DMX: Mode Basic, 54 Channels



Robe Spider 32

DMX: Mode 2 Basic, 27 Channels



Robe Robin iSpider 8

DMX: Mode 2 Basic, 27 Channels



Chauvet Color Strike M 20

DMX: Mode 13 Channels




Chauvet Strike Array 2 42

DMX: Mode 2 Channel




Cameo Zenit W600 10


DMX: Mode 4 Channel RGBW

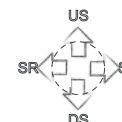

LED WING SR

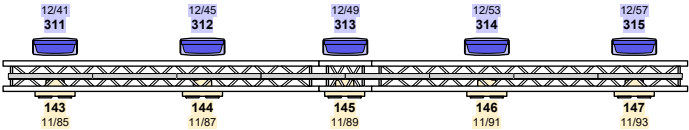


LED WING SL

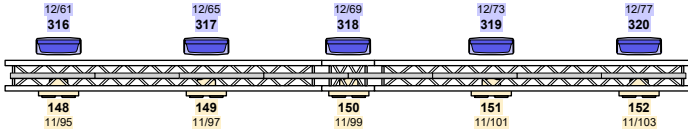

LIGHTING FIXTURES

- Chauvet Strike Array 2 10
DMX: Mode 2 Channel
- Cameo Zenit W600 10
DMX: Mode 4 Channel RGBW

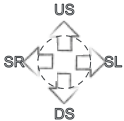

PROJECT
Gampel 2025 | Red Stage

LAYOUT TITLE
Light | Patch LED Wing

LOCATION | VENUE
Red Stage

PRODUCTION DATE
14.08.2025 - 17.08.2025

CLIENT | CUSTOMER
Rock Hock Verein
Niedergampelstrasse 15
3945 Gampel

PROJECT MANAGEMENT
David Haag

MOBILE
david.haag@venon.ch

ISSUE DATE 05.06.2025	SIZE DIN A3
PROJECT NO.	SCALE 1:50
DRAW BY M.Suter	LAYOUT-NO. 403

REVISIONS	DATE	DRAW

The plan documents are protected by copyright. These may not be duplicated or passed on to third parties without the consent of Livesound B AG. All dimensions are to be checked by the client for correctness. Discrepancies must be communicated to the author immediately. Any liability for consequential damages resulting from misunderstandings will be rejected.

LIVESOUND
audio light vision backline

LIVESOUND B AG | Mingerstrasse 18 | CH-3014 Bern
Tel. +41 31 838 99 33 | www.livesound.ch | info@livesound.ch



PROJECT

Gampel 2025 | Red Stage

LAYOUT TITLE

Light | Patch Stage Floor

LOCATION | VENUE

Red Stage

PRODUCTION DATE

14.08.2025 - 17.08.2025

CLIENT | CUSTOMER

Rock Hock Verein
Niedergampelstrasse 15
3945 Gampel

PROJECT MANAGEMENT

David Haag

MOBILE

EMAIL

david.haag@venon.ch

ISSUE DATE

05.06.2025

SIZE

DIN A3

PROJECT NO.

SCALE

1:50

DRAW BY

M.Suter

LAYOUT-NO.

404

REVISIONS

DATE



DRAW

The plan documents are protected by copyright. These may not be duplicated or passed on to third parties without the consent of Livesound B AG. All dimensions are to be checked by the client for correctness. Discrepancies must be communicated to the author immediately. Any liability for consequential damages resulting from misunderstandings will be rejected.



LIVESOUND
audio light vision backline

LIVESOUND B AG | Mingerstrasse 18 | CH-3014 Bern
Tel. +41 31 838 99 33 | www.livesound.ch | info@livesound.ch

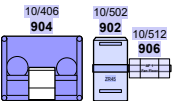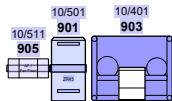

LIGHTING FIXTURES



MDG The One
Touring 2


DMX: Mode 5 Channel



Martin JEM ZR45 2



Martin AF 1 Fan
Floor 2

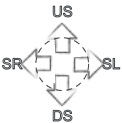

LIGHTING FIXTURES



MAC Viper XIP 38

DMX: Mode Basic, 54 Channels



Robe Spider 32

DMX: Mode 2 Basic, 27 Channels



Robe Robin iSpider 8

DMX: Mode 2 Basic, 27 Channels



Chauvet Color Strike M 20

DMX: Mode 13 Channels



Chauvet Strike Array 2 52

DMX: Mode 2 Channel



Cameo Zenit W600 20

DMX: Mode 4 Channel RGBW



Robe iForte LTX 2

DMX: Mode 1, 54 Channel



Light Control Robe Robospot 2



MDG The One Touring 2





DMX: Mode 5 Channel



Martin JEM ZR45 2



Martin AF 1 Fan Floor 2

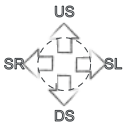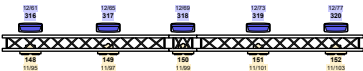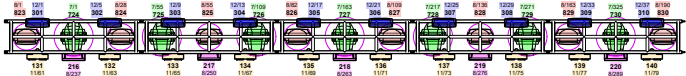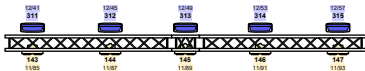

PROJECT

Gampel 2025 | Red Stage

LAYOUT TITLE

Light | Patch Full

LOCATION | VENUE

Red Stage

PRODUCTION DATE

14.08.2025 - 17.08.2025

CLIENT | CUSTOMER

Rock Hock Verein
Niedergampelstrasse 15
3945 Gampel

PROJECT MANAGEMENT

David Haag

MOBILE

EMAIL

david.haag@venon.ch

ISSUE DATE

05.06.2025

SIZE

DIN A3

PROJECT NO.

DRAW BY
M.Suter

SCALE

1:95

LAYOUT-NO.

412

REVISIONS

DATE

DRAW

The plan documents are protected by copyright. These may not be duplicated or passed on to third parties without the consent of Livesound B AG. All dimensions are to be checked by the client for correctness. Discrepancies must be communicated to the author immediately. Any liability for consequential damages resulting from misunderstandings will be rejected.



LIVESOUND
audio light vision backline

LIVESOUND B AG | Mingerstrasse 18 | CH-3014 Bern
Tel. +41 31 838 99 33 | www.livesound.ch | info@livesound.ch