

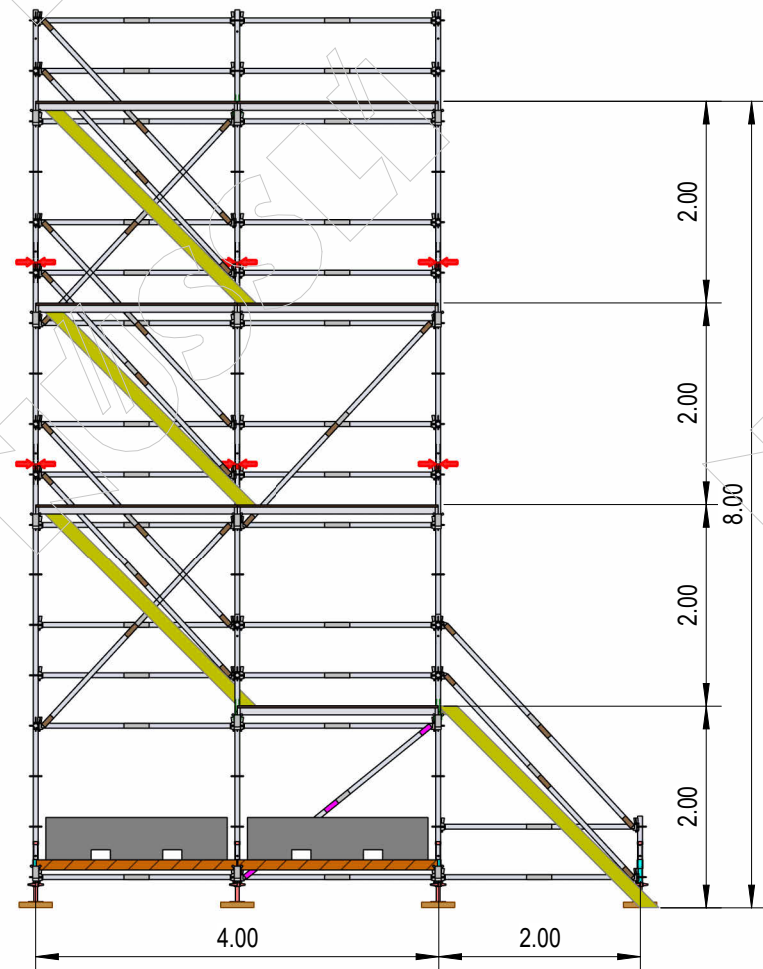
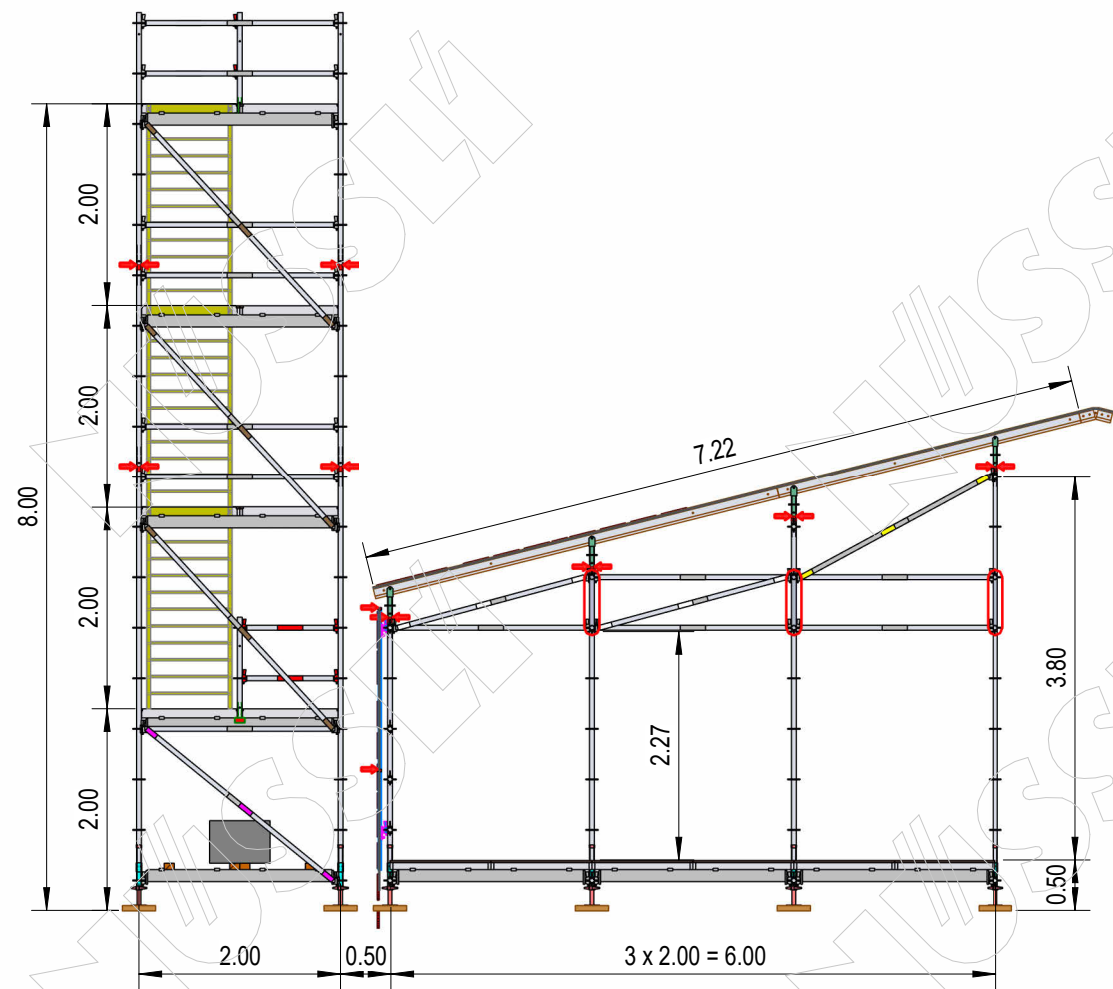


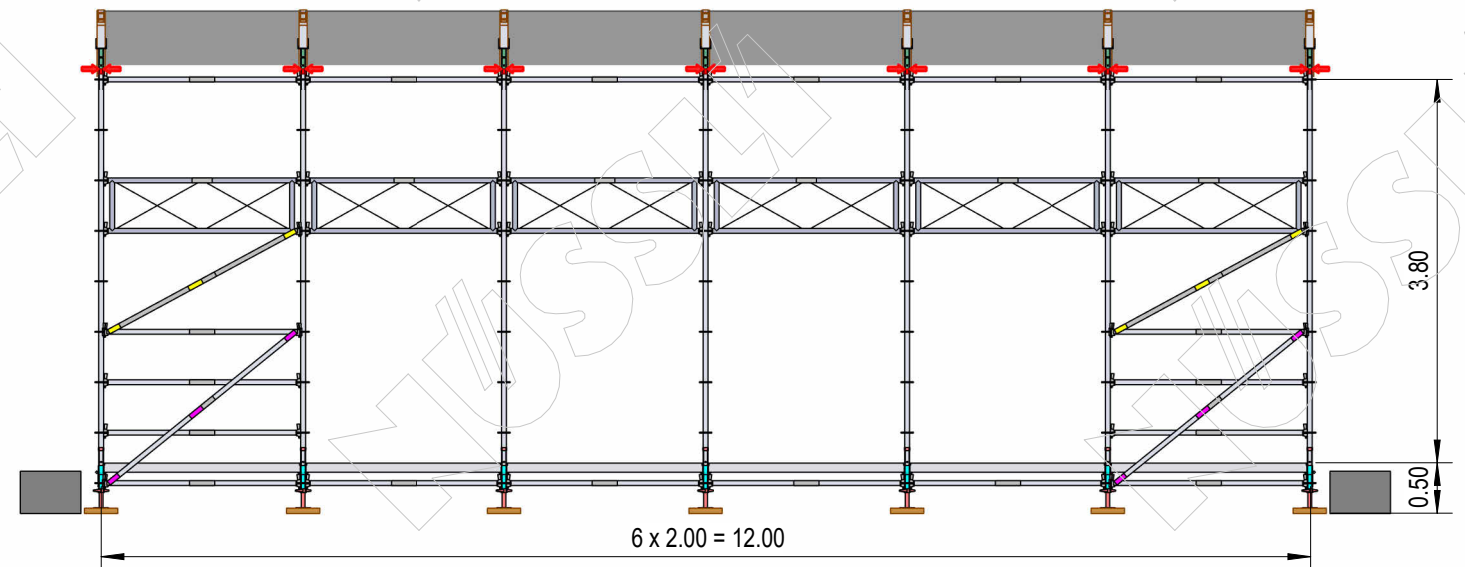

REV	DATE	DESCRIPTION
REVISION		

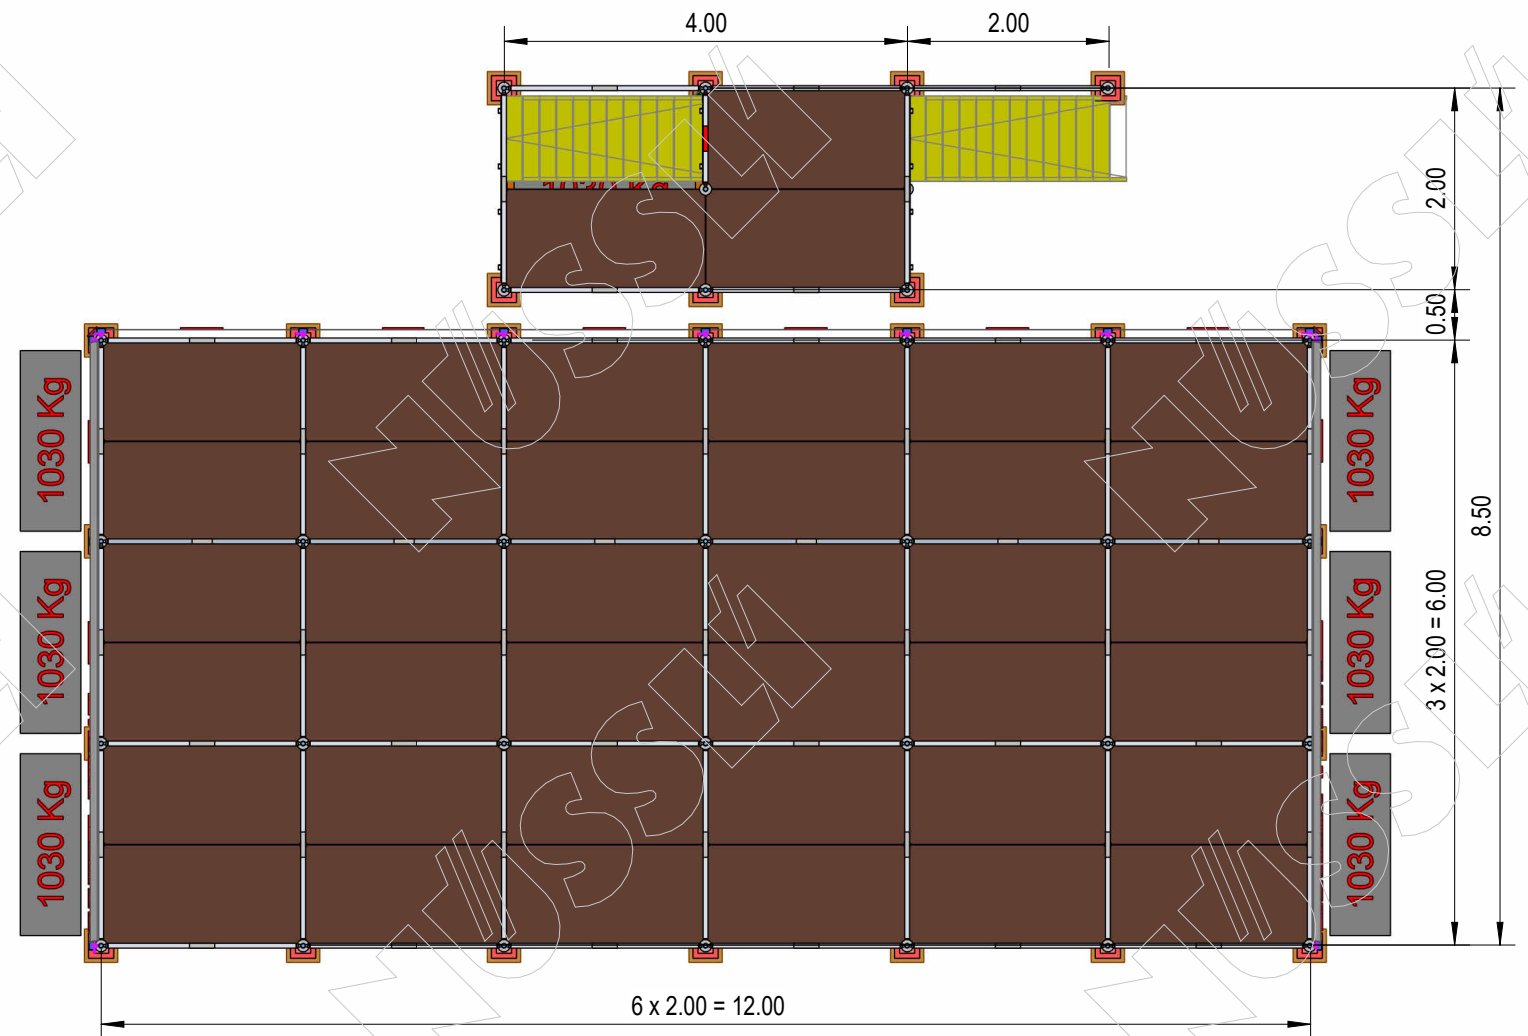


Redstage FOH

Project Number
PR-24946
Project Address
Openair Gampel 2025
Gampel

Drawing Number L0201		Index
Drawing Name Übersicht		
Drawing Date 18.06.2025	Drawn by HARDER	Checked by WITTMER
Scale 1 : 75	Format A3	
PRELIMINARY		

Address **Nüssli (Schweiz) AG** Hauptstrasse 36 8536 Hüttwilen Switzerland Telephone +41 52 748 22 11 Fax +41 52 748 22 00 Email huettwilen@nussli.com Homepage www.nussli.com

NÜSSLİ

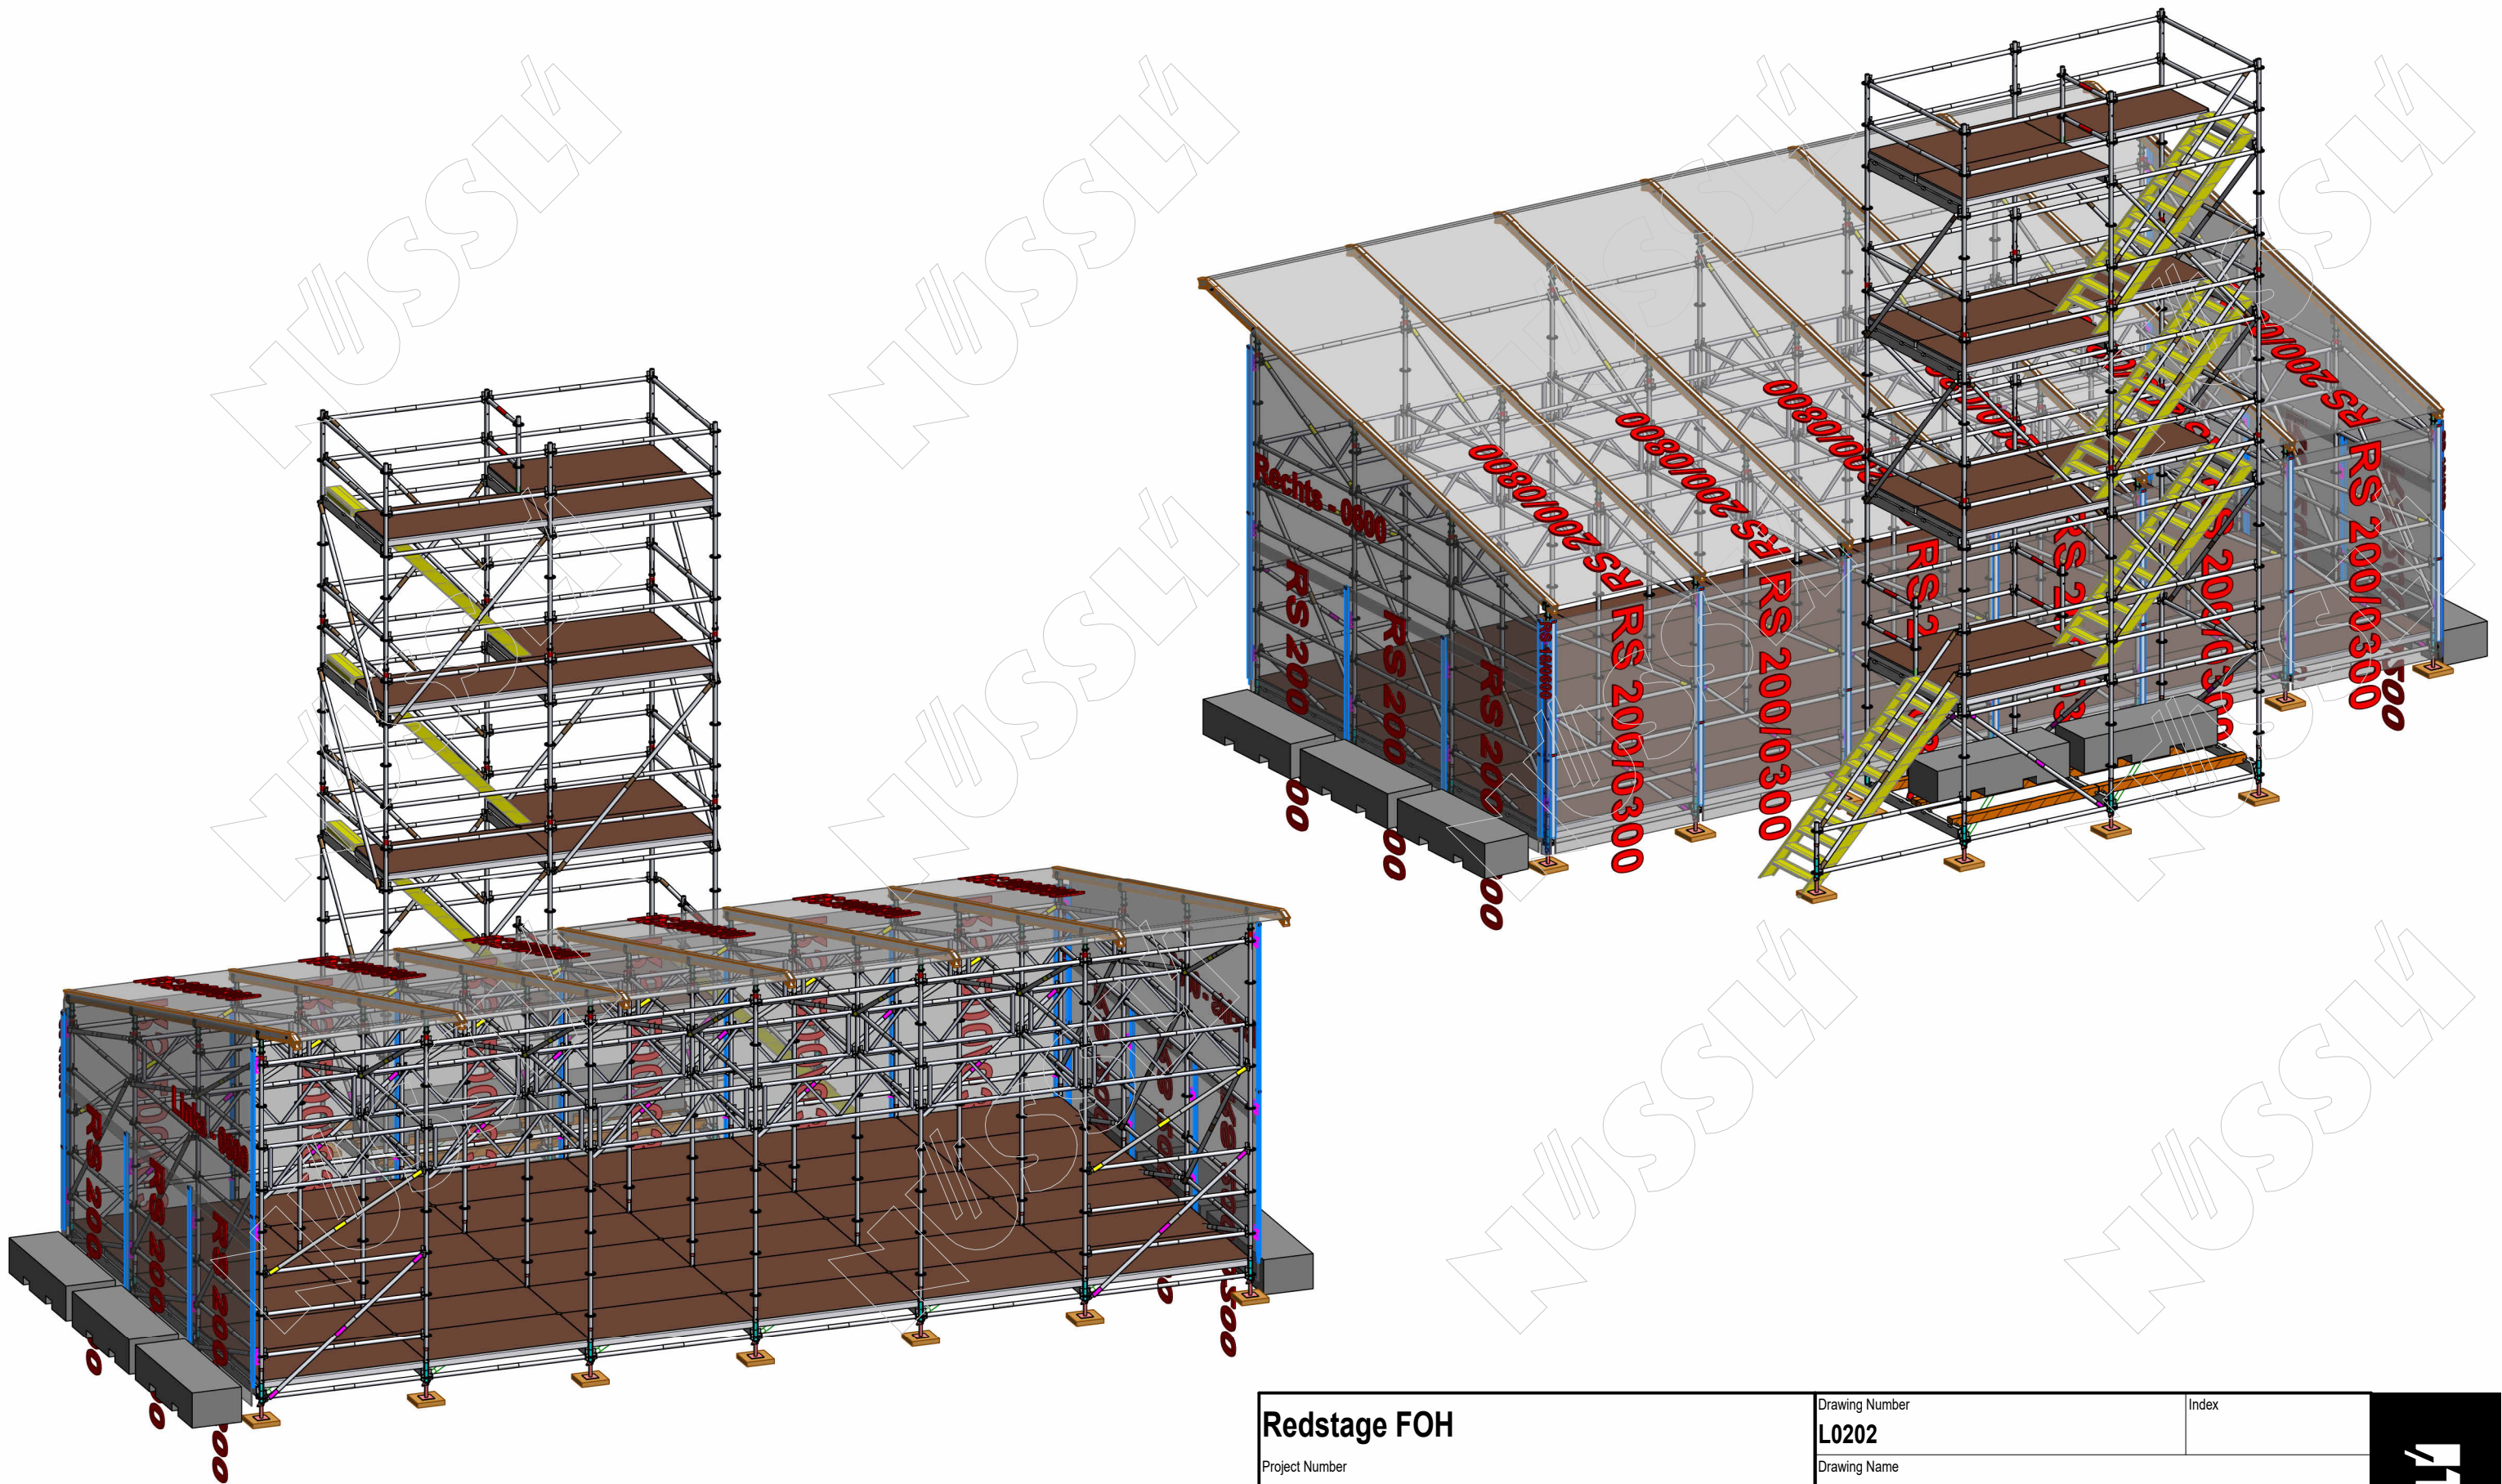

REV	DATE	DESCRIPTION
REVISION		

Redstage FOH Project Number PR-24946 Project Address Openair Gampel 2025 Gampel	Drawing Number		Index
	L0202		
	Drawing Name		
	Perspektive		
	Drawing Date	Drawn by	Checked by
18.06.2025	HARDER	WITTWER	
Scale	Format		
	A3		
PRELIMINARY			

Address	Nüssli (Schweiz) AG	Hauptstrasse 36 8536 Hüttwilen Switzerland	Telephone +41 52 748 22 11	Fax +41 52 748 22 00	Email huettwilen@nussli.com	Homepage www.nussli.com
---------	---------------------	--	----------------------------	----------------------	-----------------------------	-------------------------