

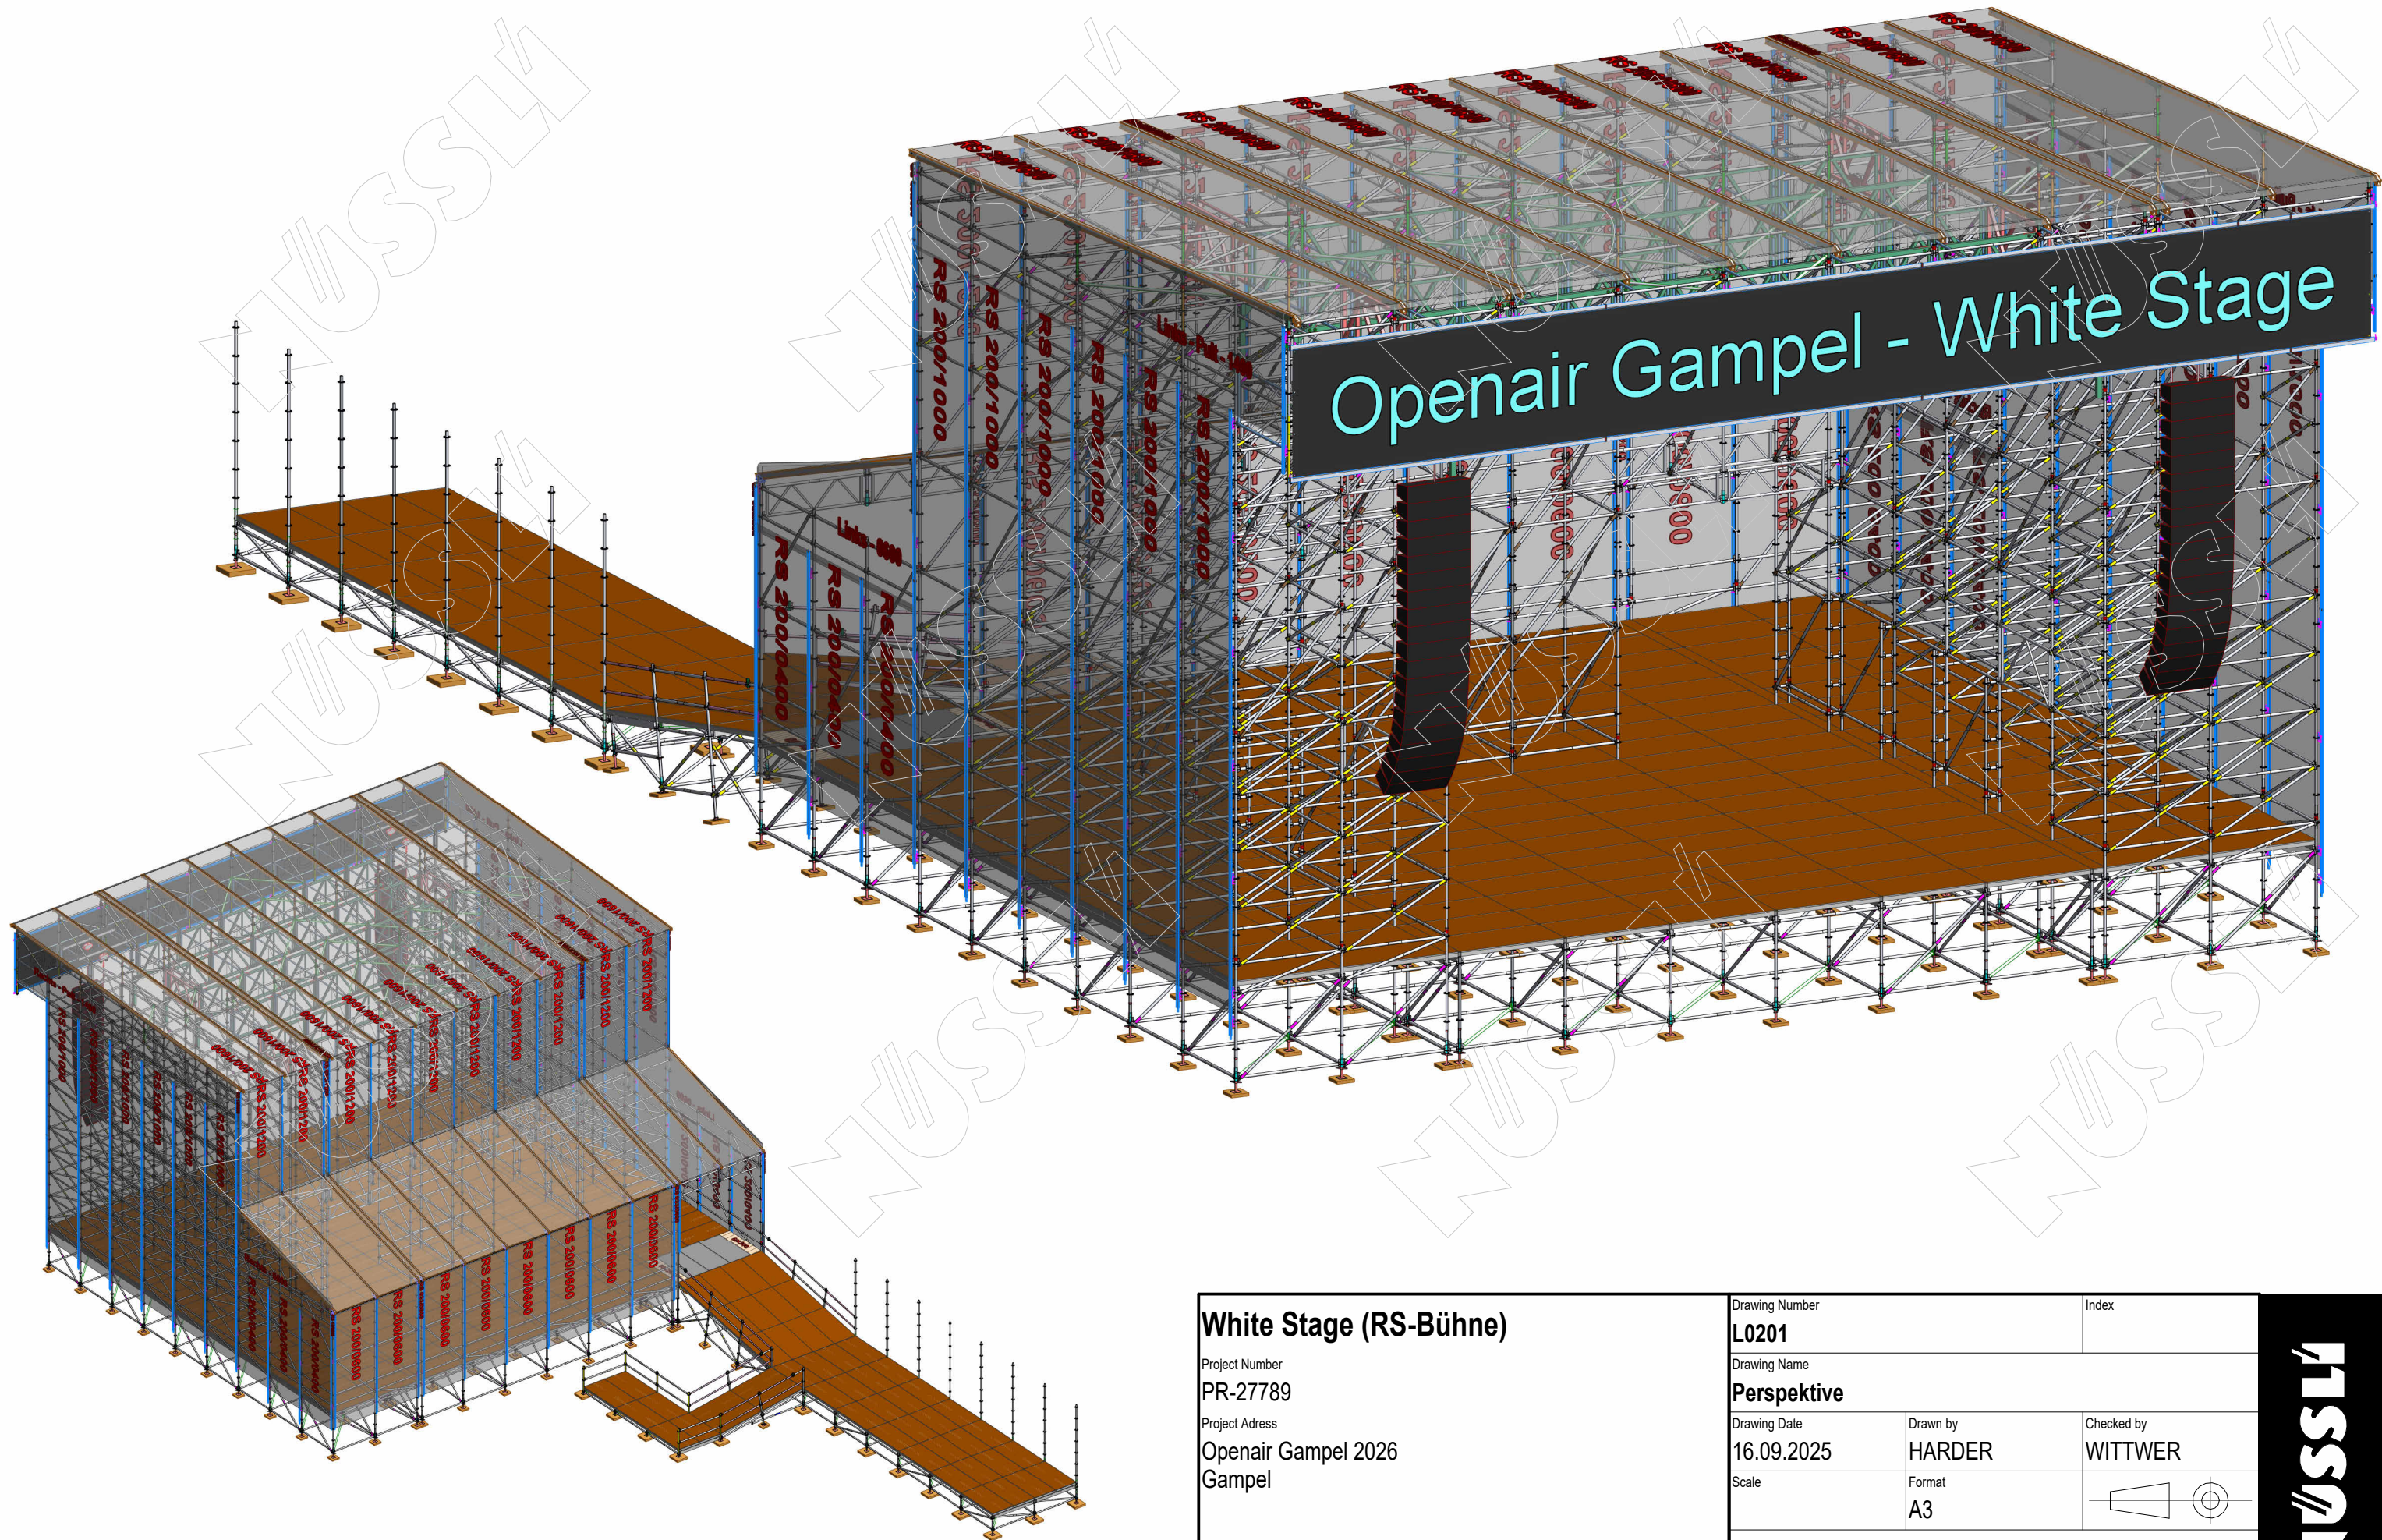
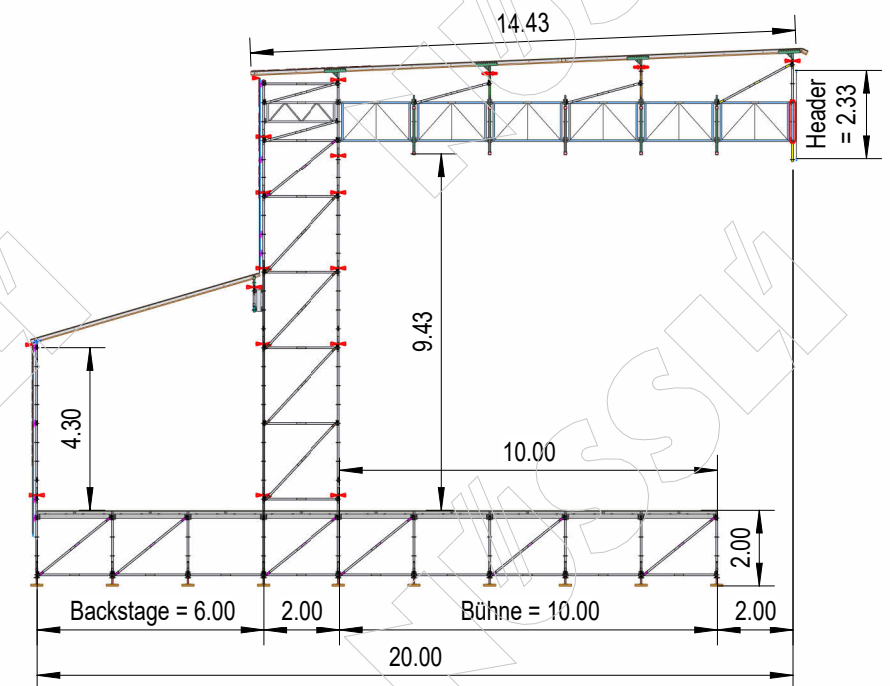


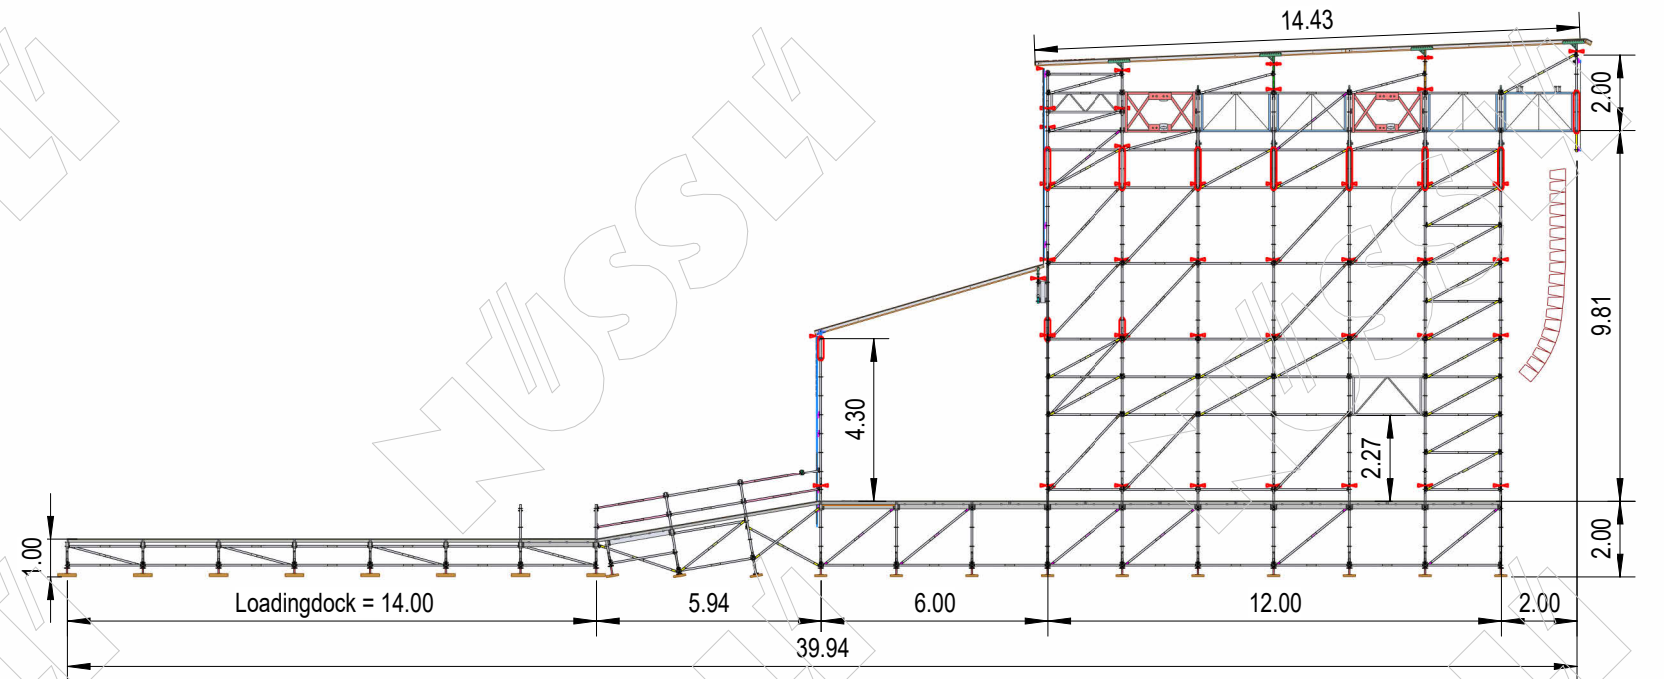

REV	DATE	DESCRIPTION
REVISION		

White Stage (RS-Bühne) Project Number PR-27789 Project Address Openair Gampel 2026 Gampel	Drawing Number L0201		Index
	Drawing Name Perspektive		
	Drawing Date 16.09.2025	Drawn by HARDER	Checked by WITTMER
	Scale	Format A3	
	PRELIMINARY		

Address	Nüssli (Schweiz) AG Hüttwilen / Lys	Hauptstrasse 36 8536 Hüttwilen Schweiz	Telephone +41 52 748 22 11	Fax +41 52 748 22 00	Email huettwilen@nussli.com	Homepage www.nussli.com
---------	--	--	----------------------------	----------------------	-----------------------------	-------------------------

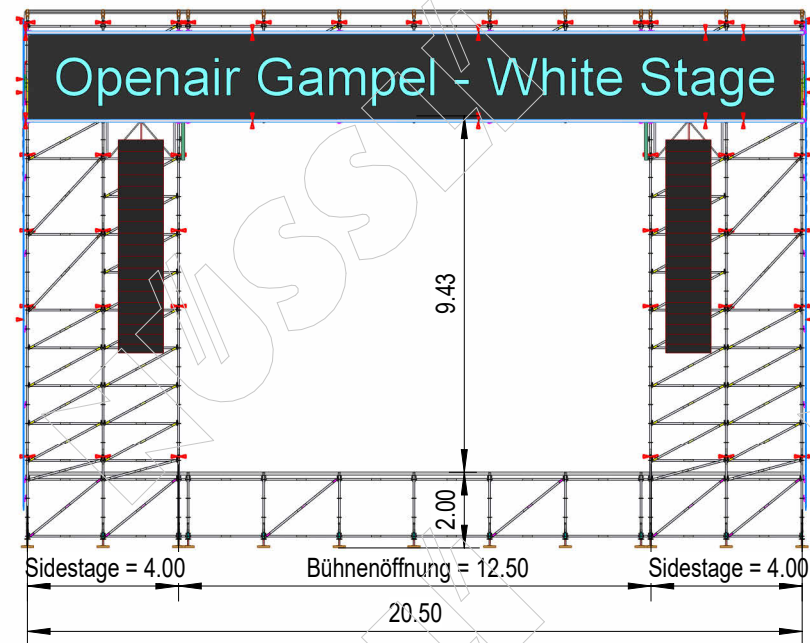

White Stage (RS-Bühne)

Project Number
PR-27789
Project Address
Openair Gampel 2026
Gampel

Drawing Number L0202	Index	
Drawing Name Übersicht		
Drawing Date 16.09.2025	Drawn by HARDER	Checked by WITTMER
Scale 1 : 200	Format A3	
PRELIMINARY		

REV	DATE	DESCRIPTION
REVISION		

Address **Nüssli (Schweiz) AG** Hauptstrasse 36 8536 Hüttwilen Switzerland Telephone +41 52 748 22 11 Fax +41 52 748 22 00 Email huettwilen@nussli.com Homepage www.nussli.com

NÜSSLİ