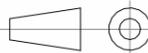


REV	DATE	DESCRIPTION
		REVISION

White Stage (RS-Bühne)





Project Number
PR-24946
Project Address
Openair Gampel 2025
Gampel

Drawing Number L0201		Index
Drawing Name Perspektive		
Drawing Date 10.12.2024	Drawn by HARDER	Checked by WITTMER
Scale	Format A3	

PRELIMINARY

Address **Nüssli (Schweiz) AG** Hüttwilten / Lys Hauptstrasse 36 8536 Hüttwilten Switzerland Telephone +41 52 748 22 11 Fax +41 52 748 22 00 Email huettwilten@nussli.com Homepage www.nussli.com



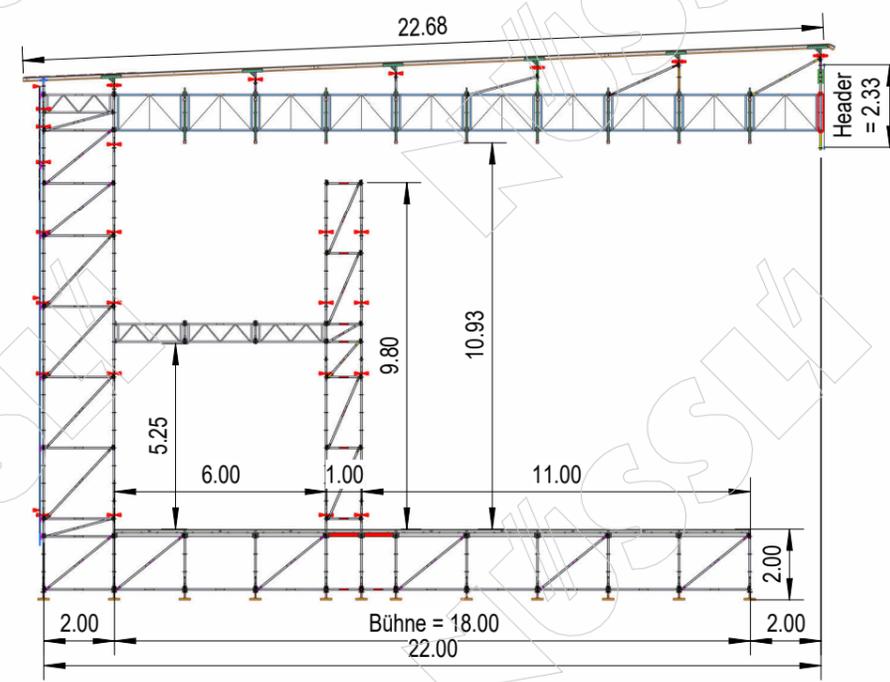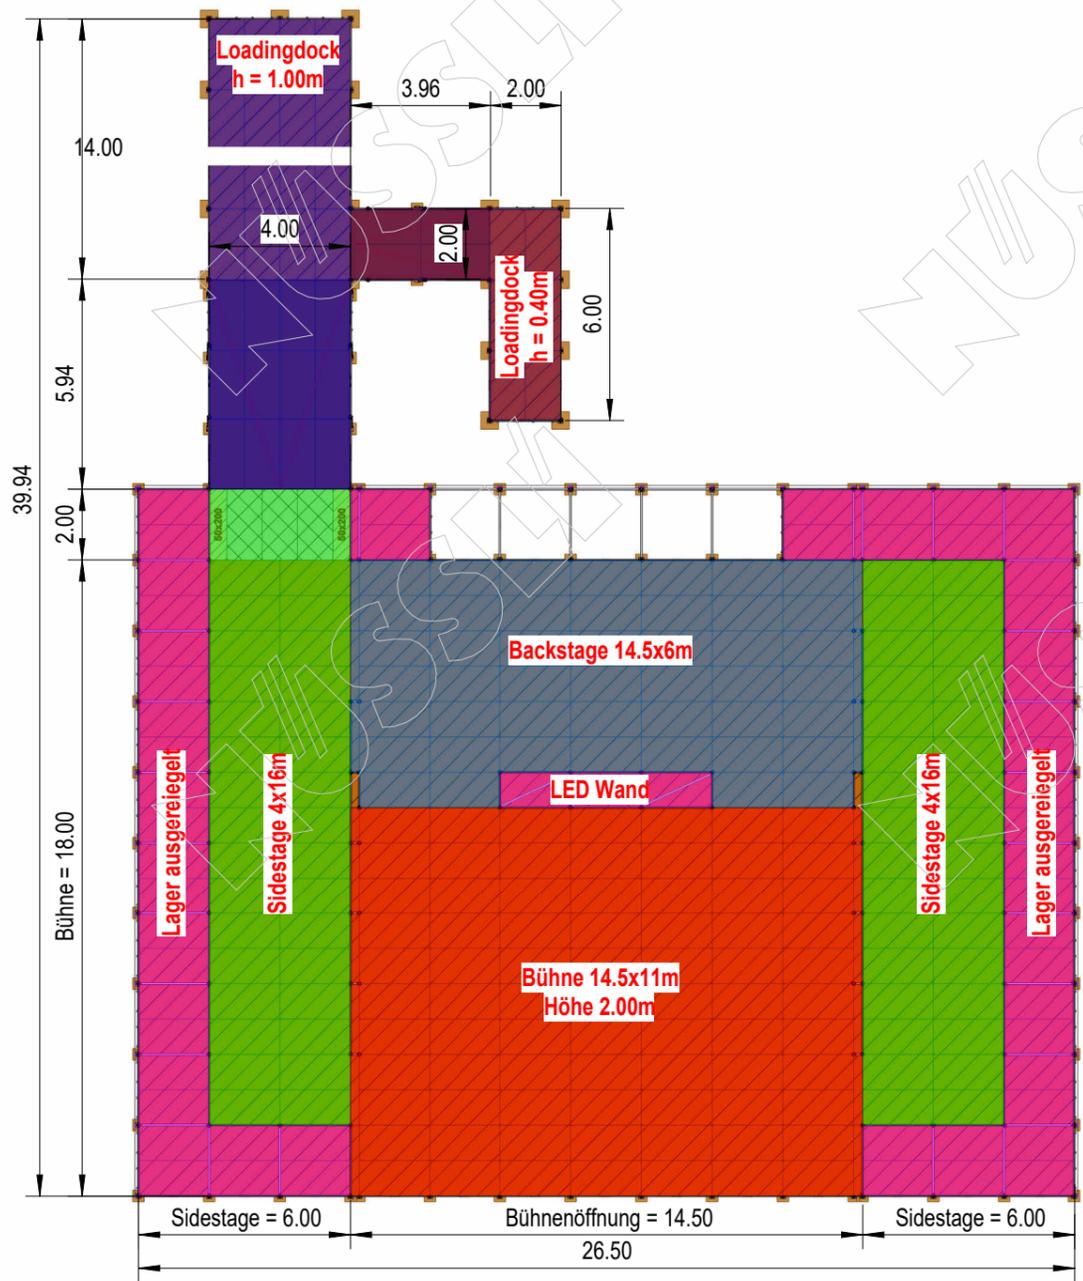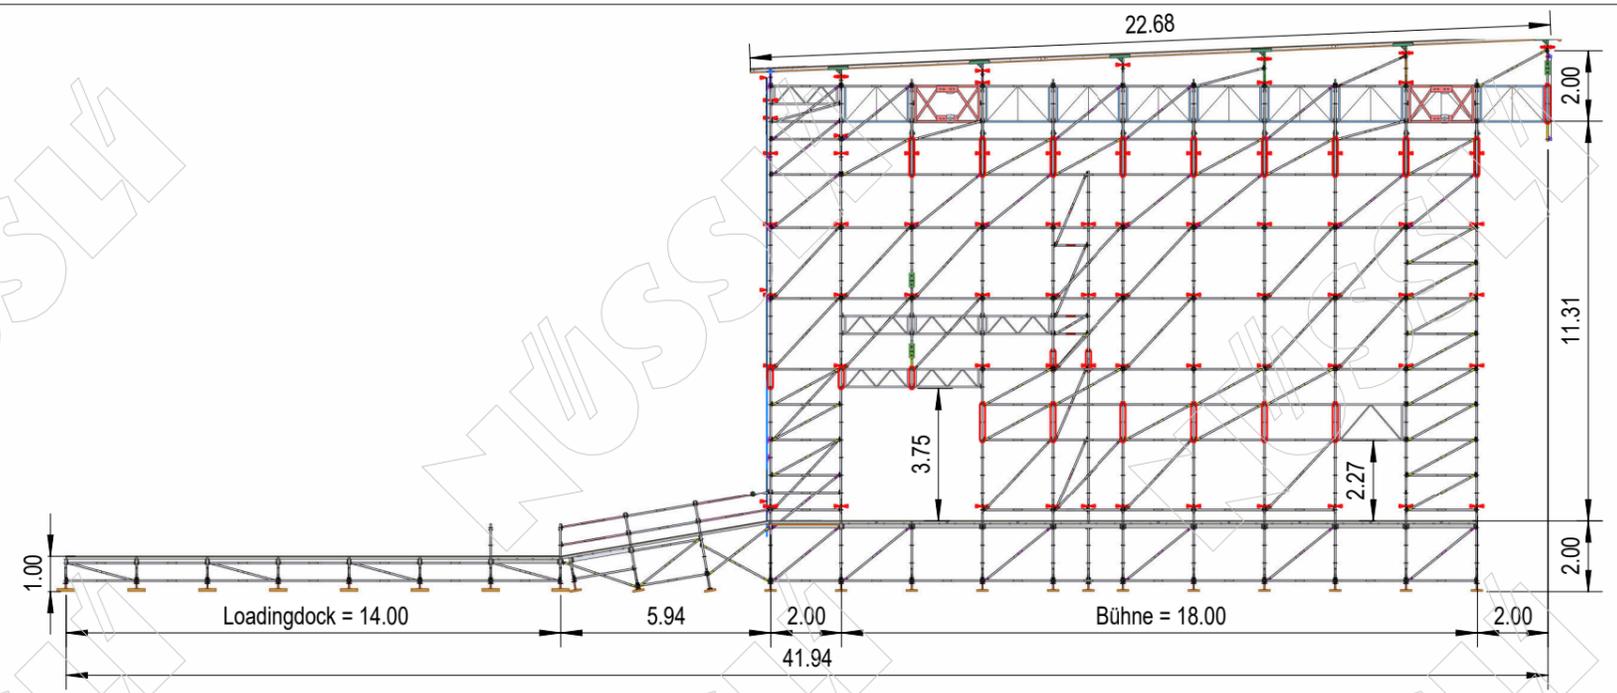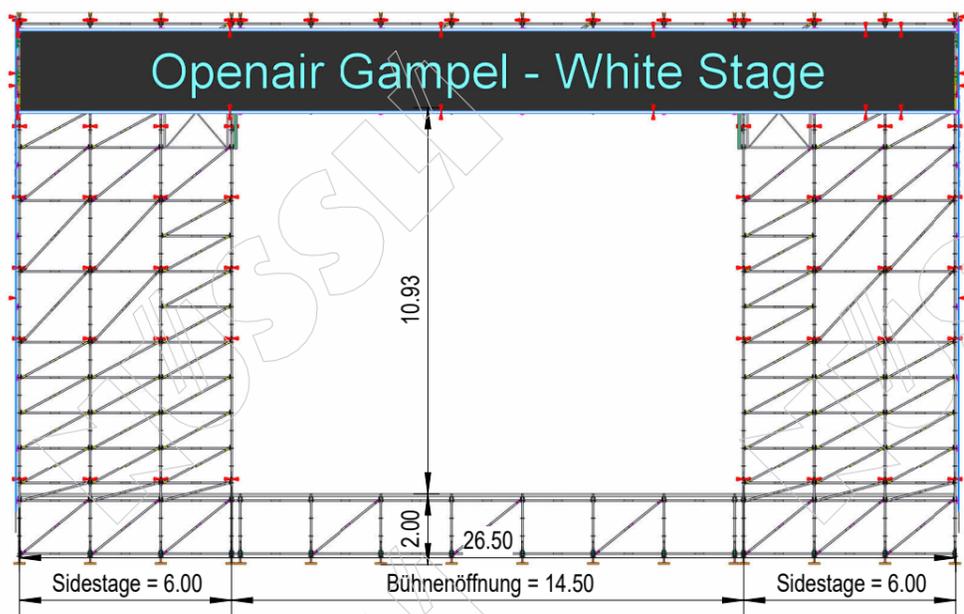

REV	DATE	DESCRIPTION
REVISION		

White Stage (RS-Bühne)

Project Number
PR-24946

Project Address
Openair Gampel 2025
Gampel

Drawing Number L0202		Index
Drawing Name Übersicht		
Drawing Date 10.12.2024	Drawn by HARDER	Checked by WITTMER
Scale 1 : 200	Format A3	

PRELIMINARY

