

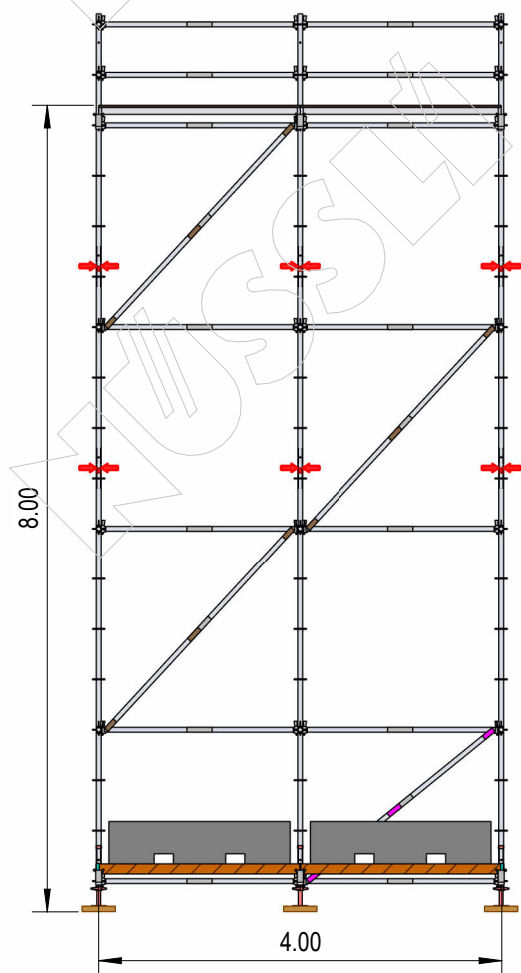
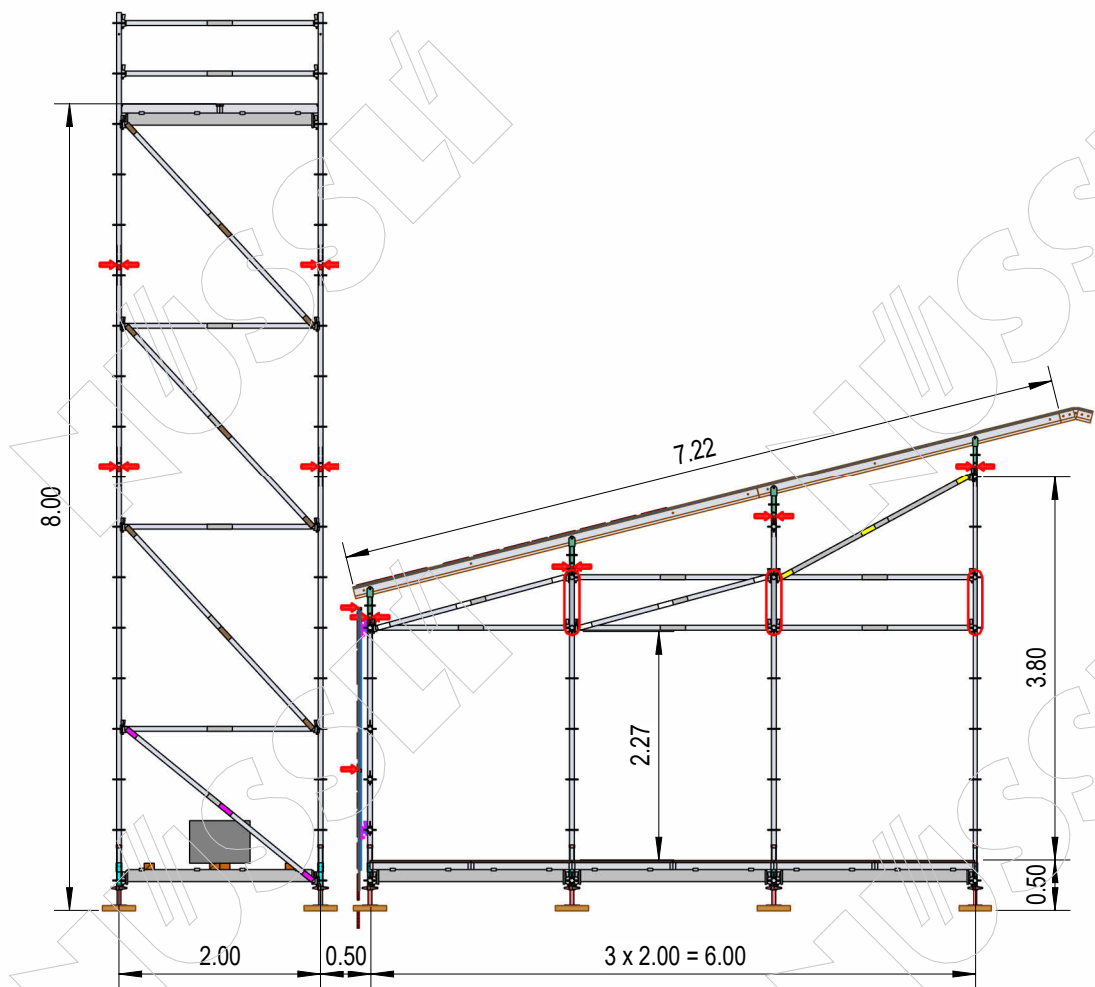


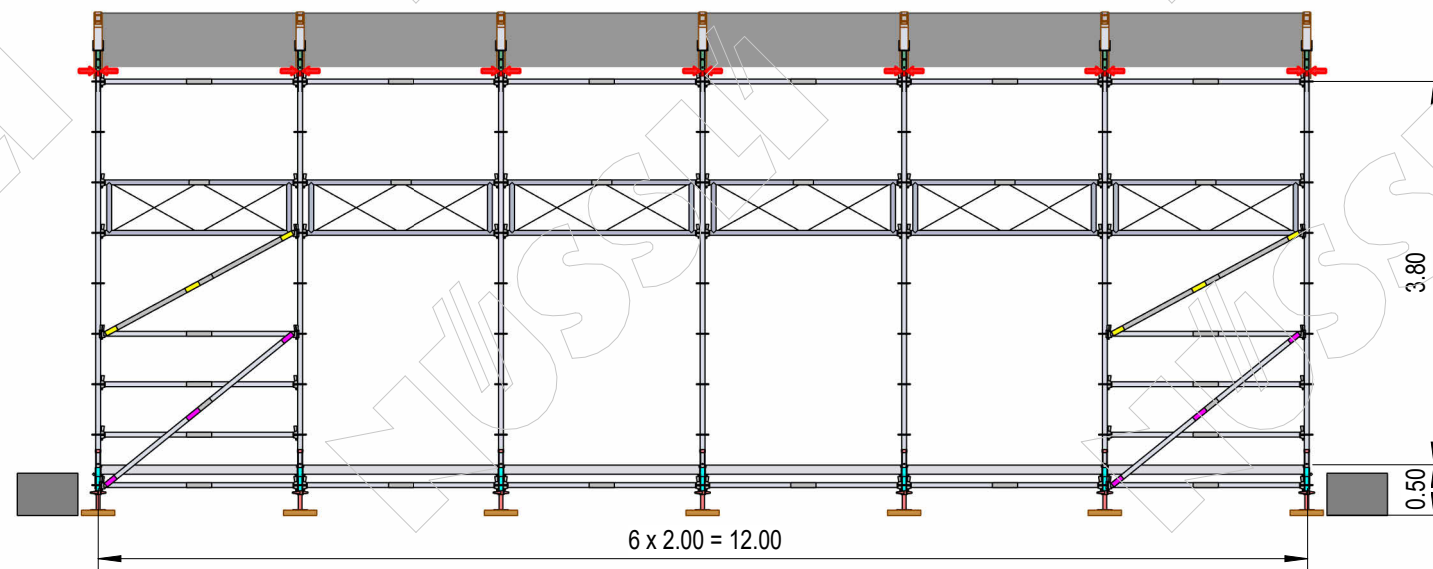

REV	DATE	DESCRIPTION
REVISION		

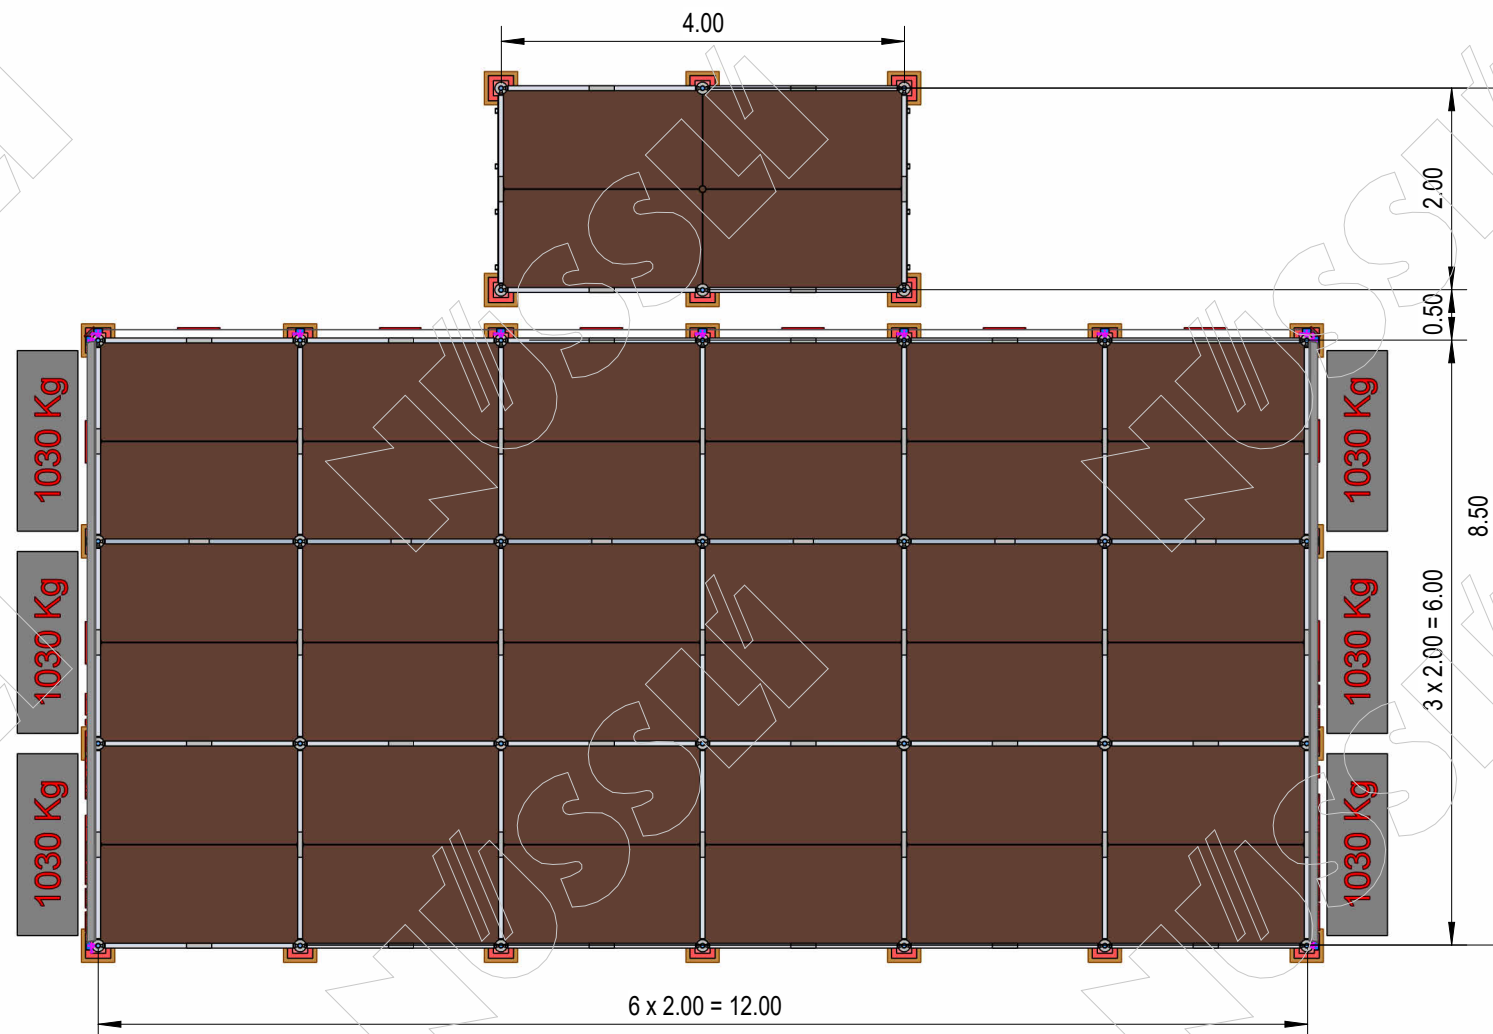


Redstage FOH

Project Number
PR-24946
Project Address
Openair Gampel 2025
Gampel

Drawing Number L0201		Index
Drawing Name Übersicht		
Drawing Date 18.06.2025	Drawn by HARDER	Checked by WITTMER
Scale 1 : 75	Format A3	
PRELIMINARY		

Address **Nüssli (Schweiz) AG** Hauptstrasse 36 8536 Hüttwilen Switzerland Telephone +41 52 748 22 11 Fax +41 52 748 22 00 Email huettwilen@nussli.com Homepage www.nussli.com

NÜSSLİ

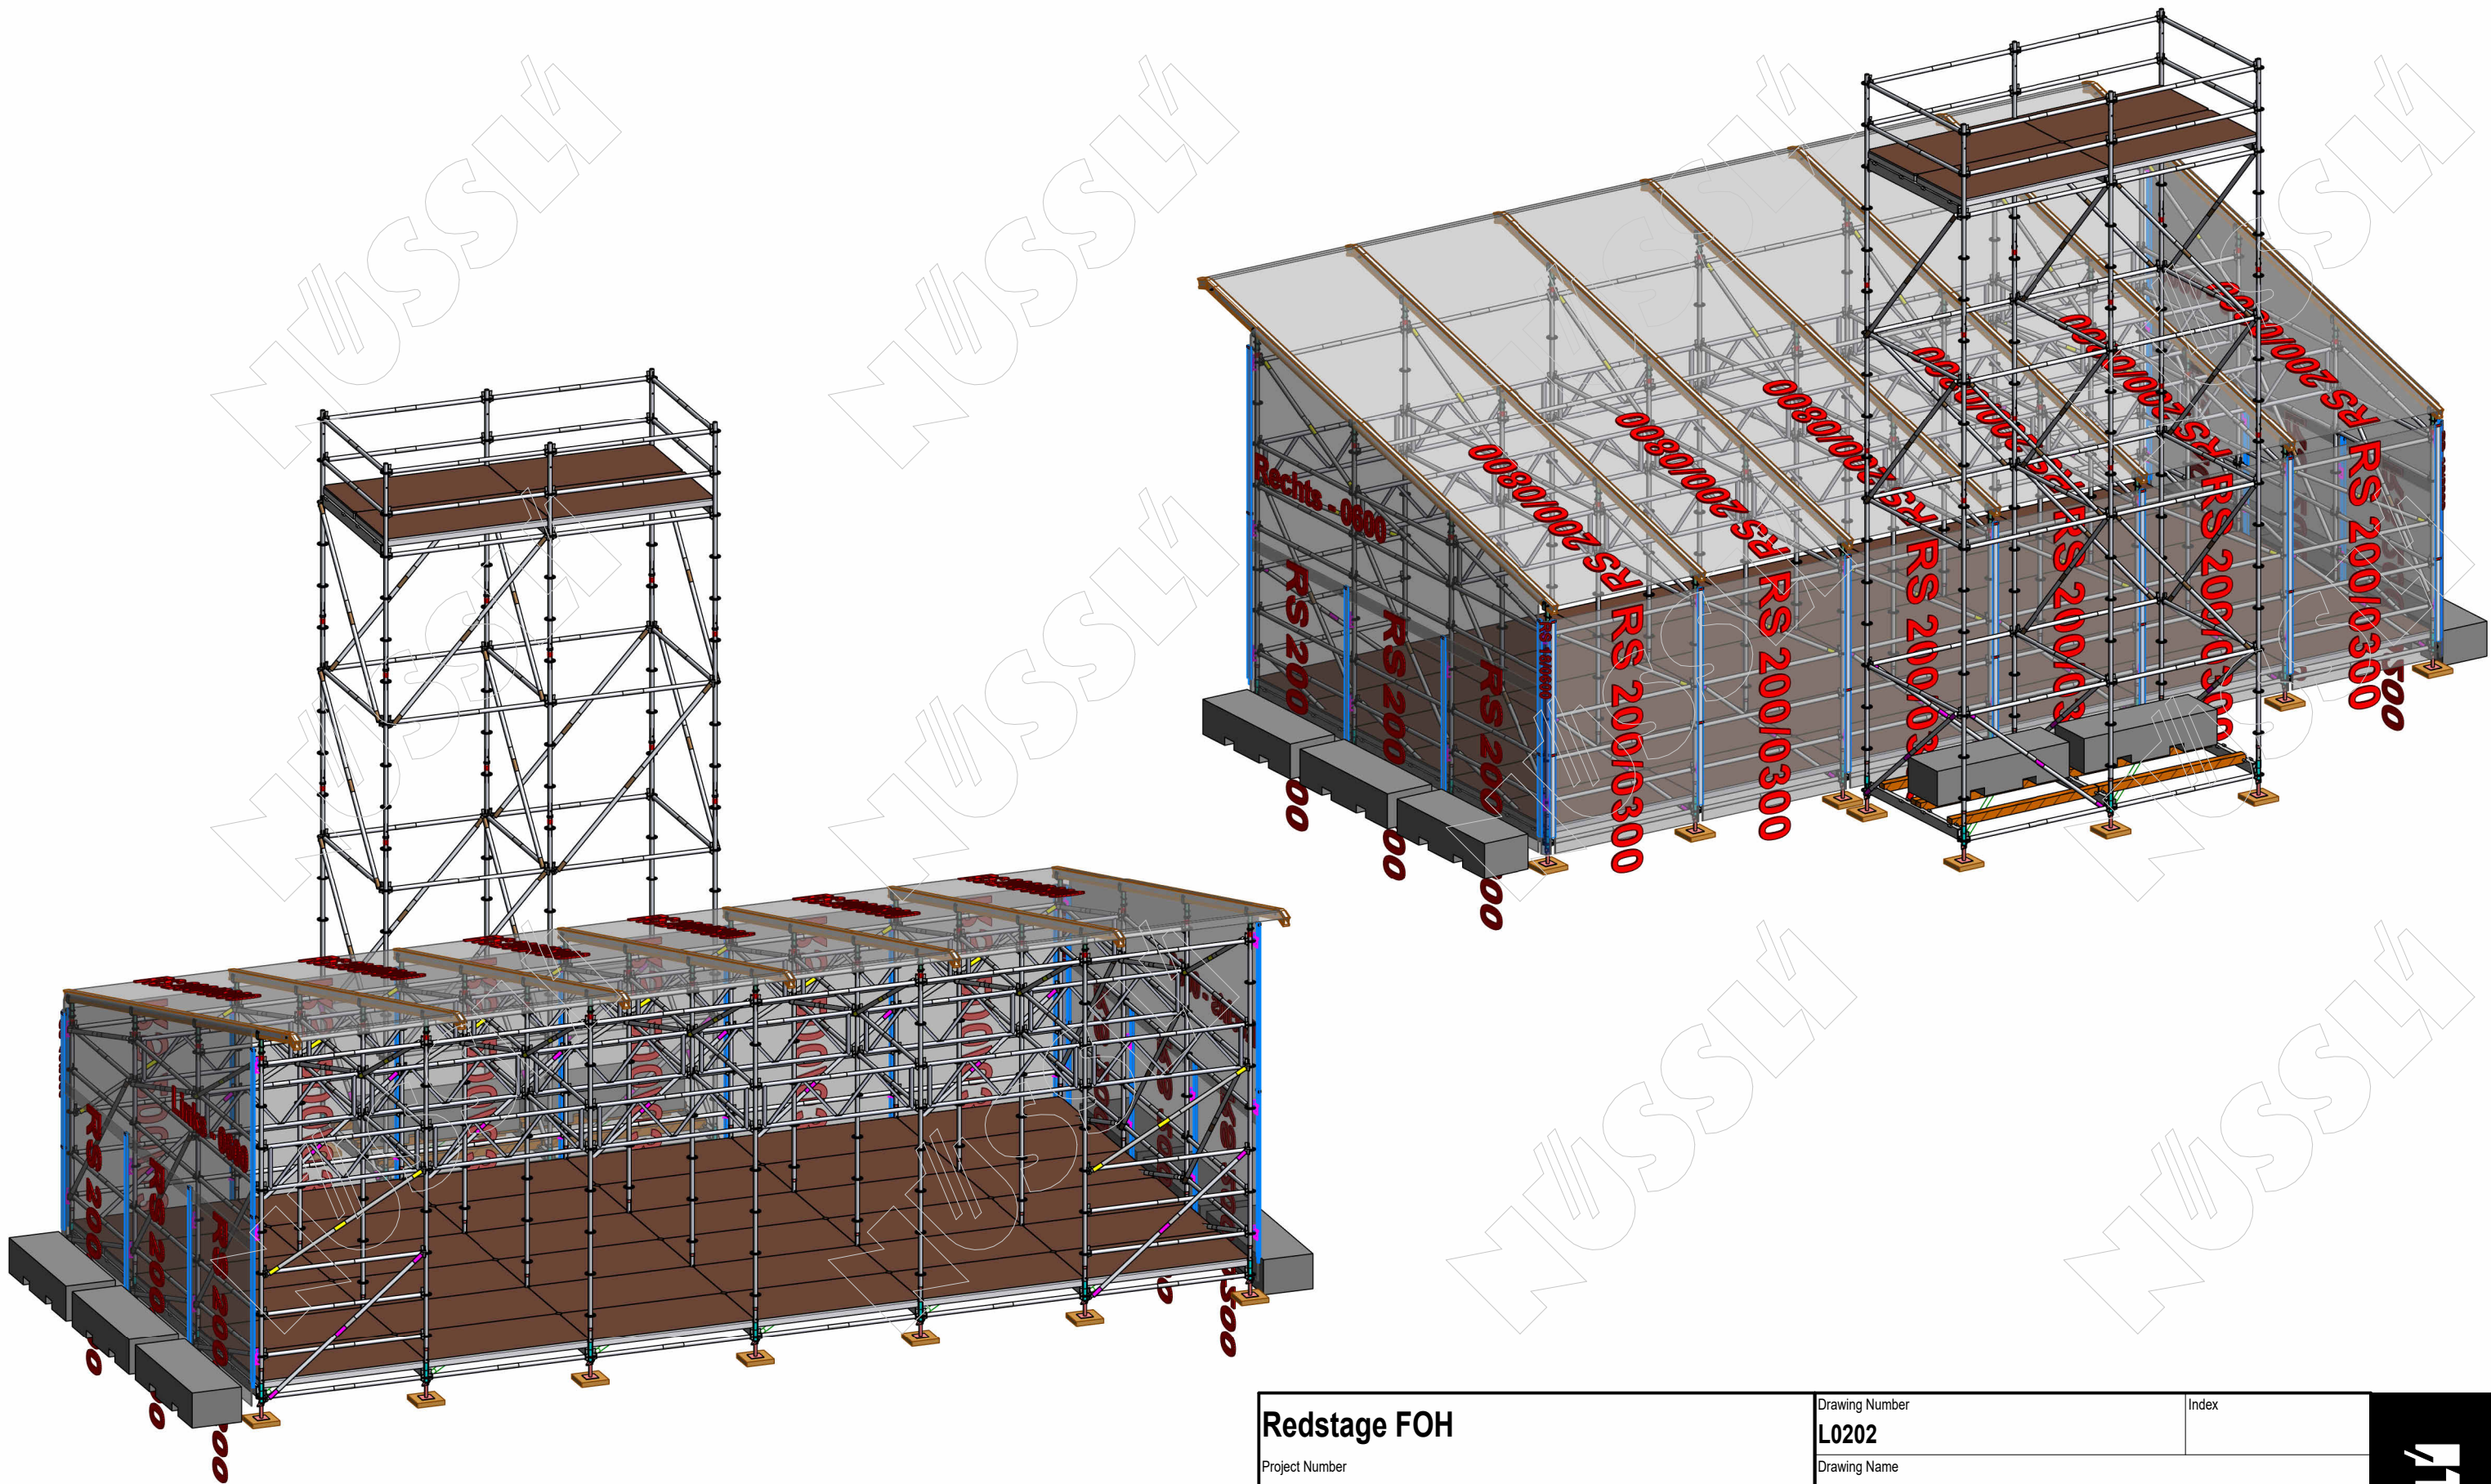

REV	DATE	DESCRIPTION
REVISION		

Redstage FOH Project Number PR-24946 Project Address Openair Gampel 2025 Gampel	Drawing Number		Index
	Drawing Name		
	Perspektive		
	Drawing Date	Drawn by	Checked by
	18.06.2025	HARDER	WITTWER
Scale	Format		
	PRELIMINARY		
Address Nüssli (Schweiz) AG Hüttwilen / Lys Hauptstrasse 36 8536 Hüttwilen Switzerland			
Telephone +41 52 748 22 11		Fax +41 52 748 22 00	Email huettwilen@nussli.com
Homepage www.nussli.com			

NÜSSLI